


Bkw 1.

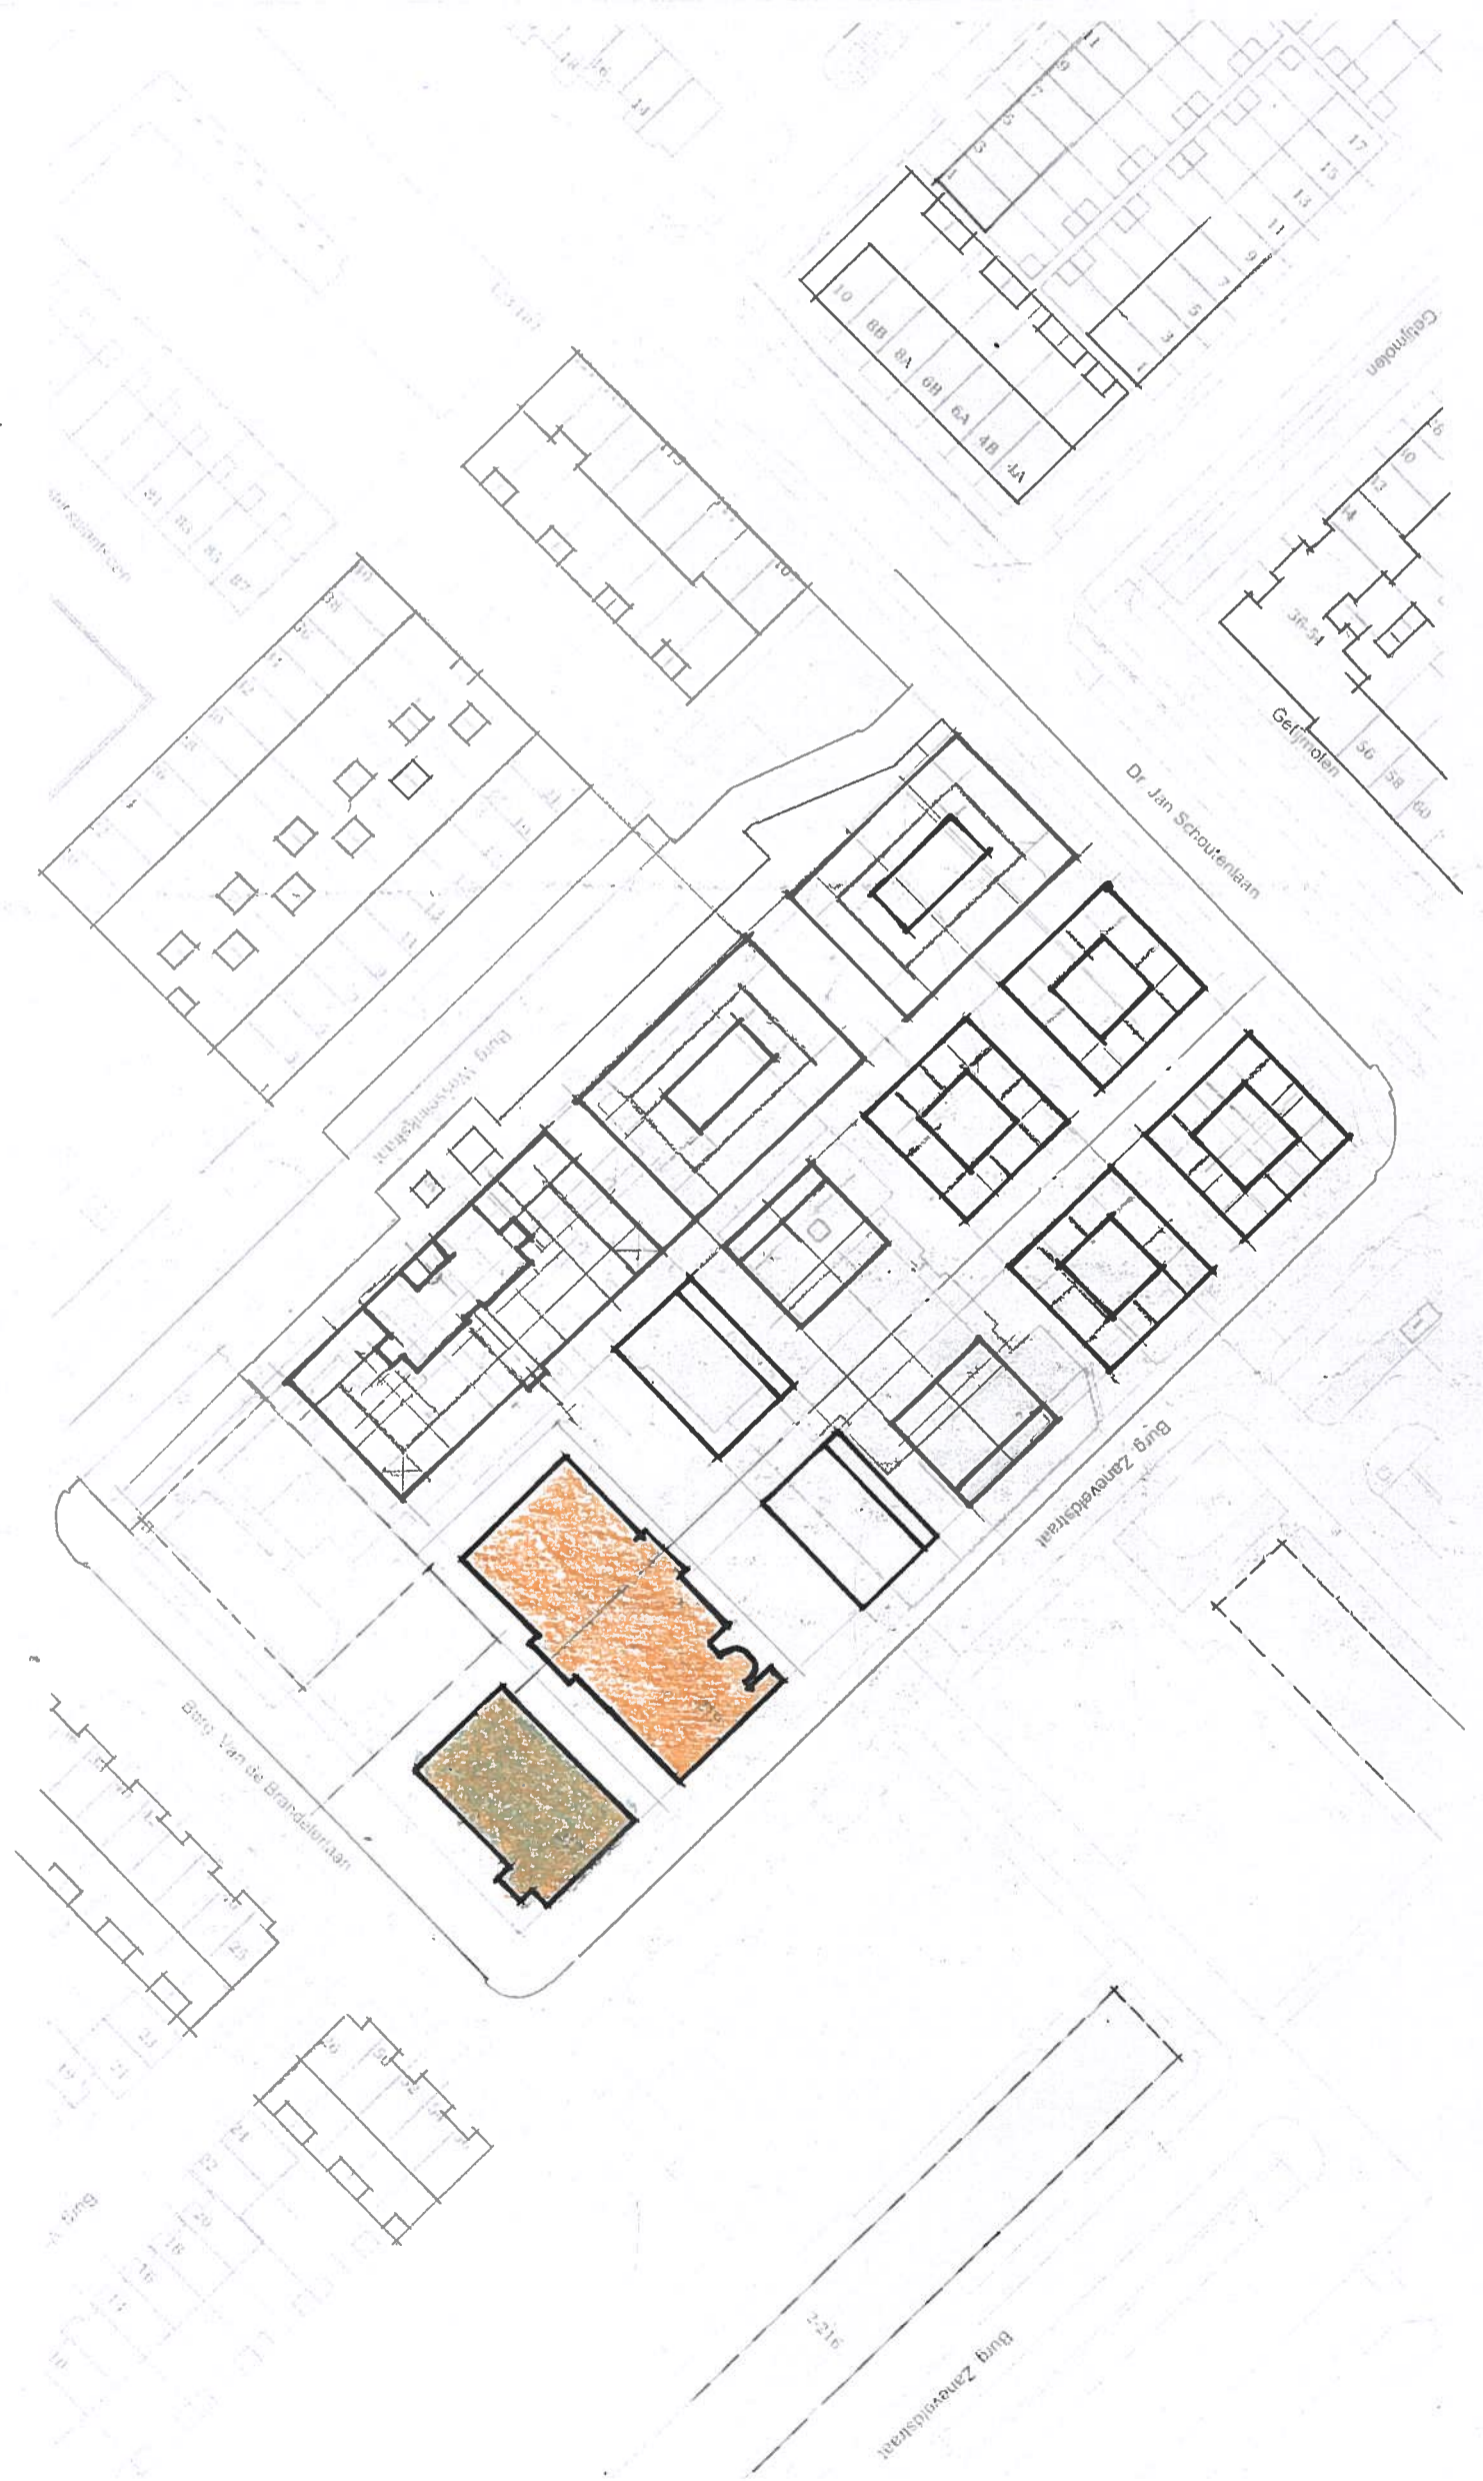


2m




Bkw 2.



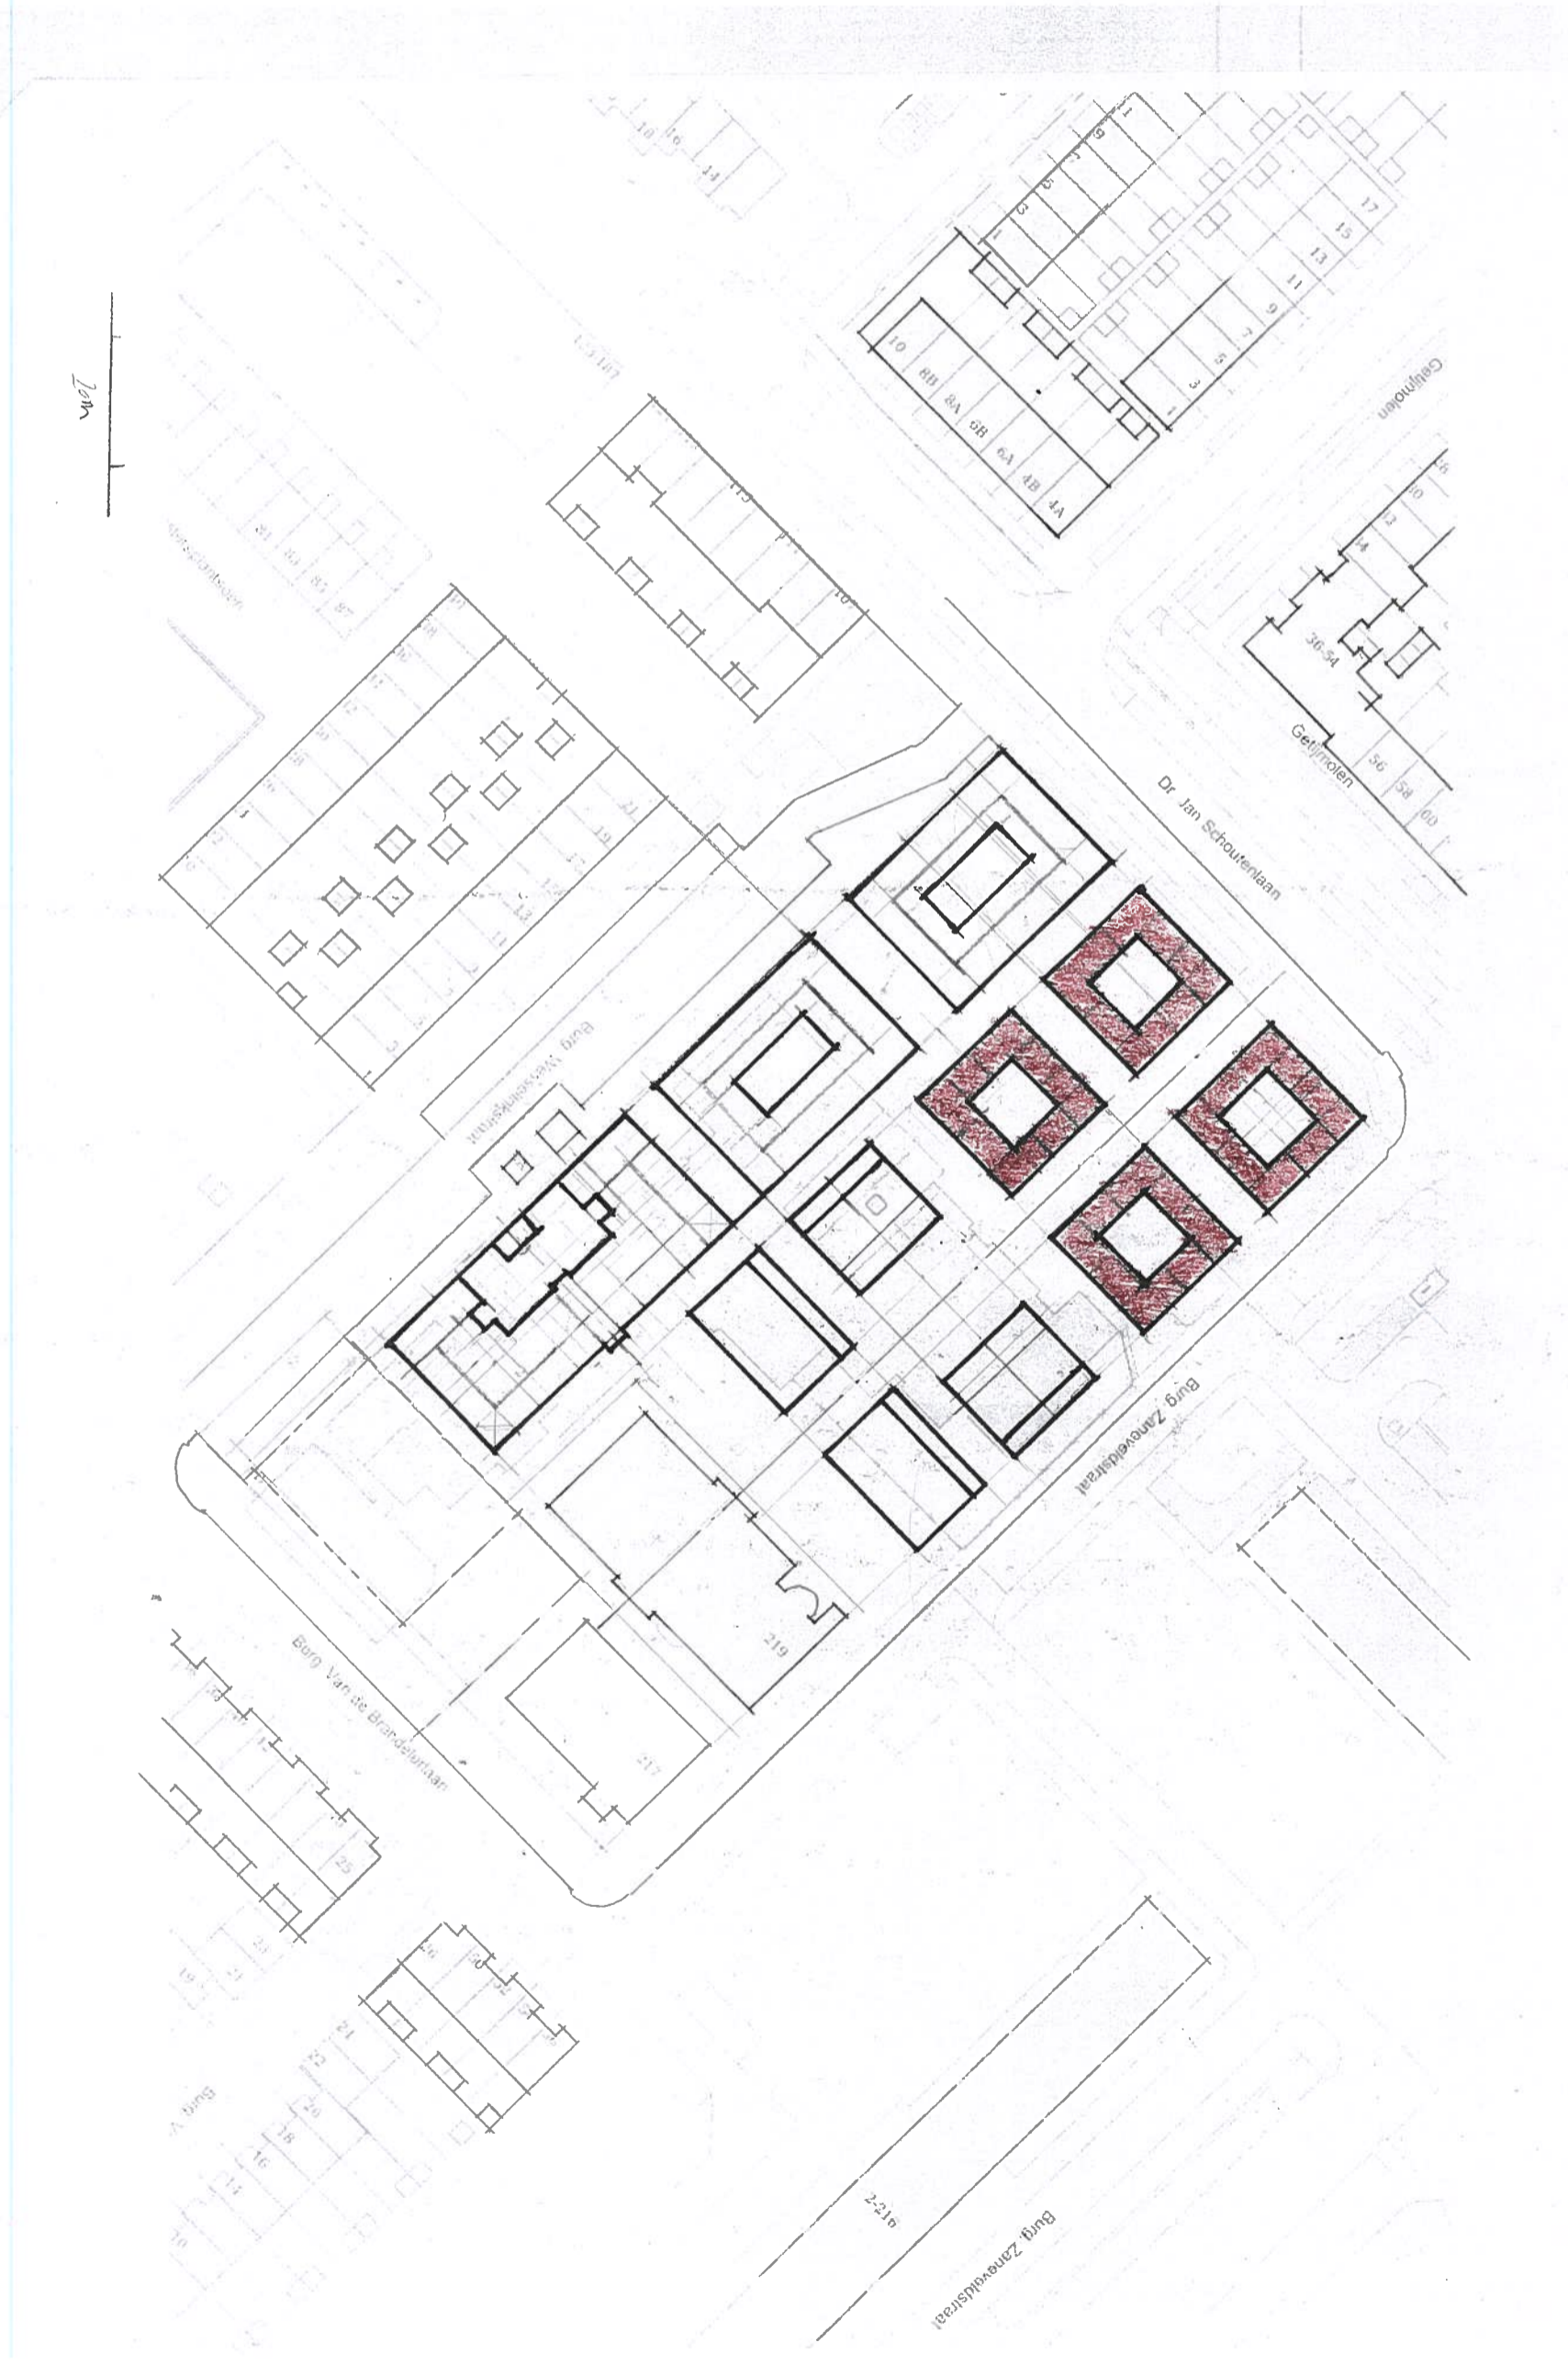


BKW 3.



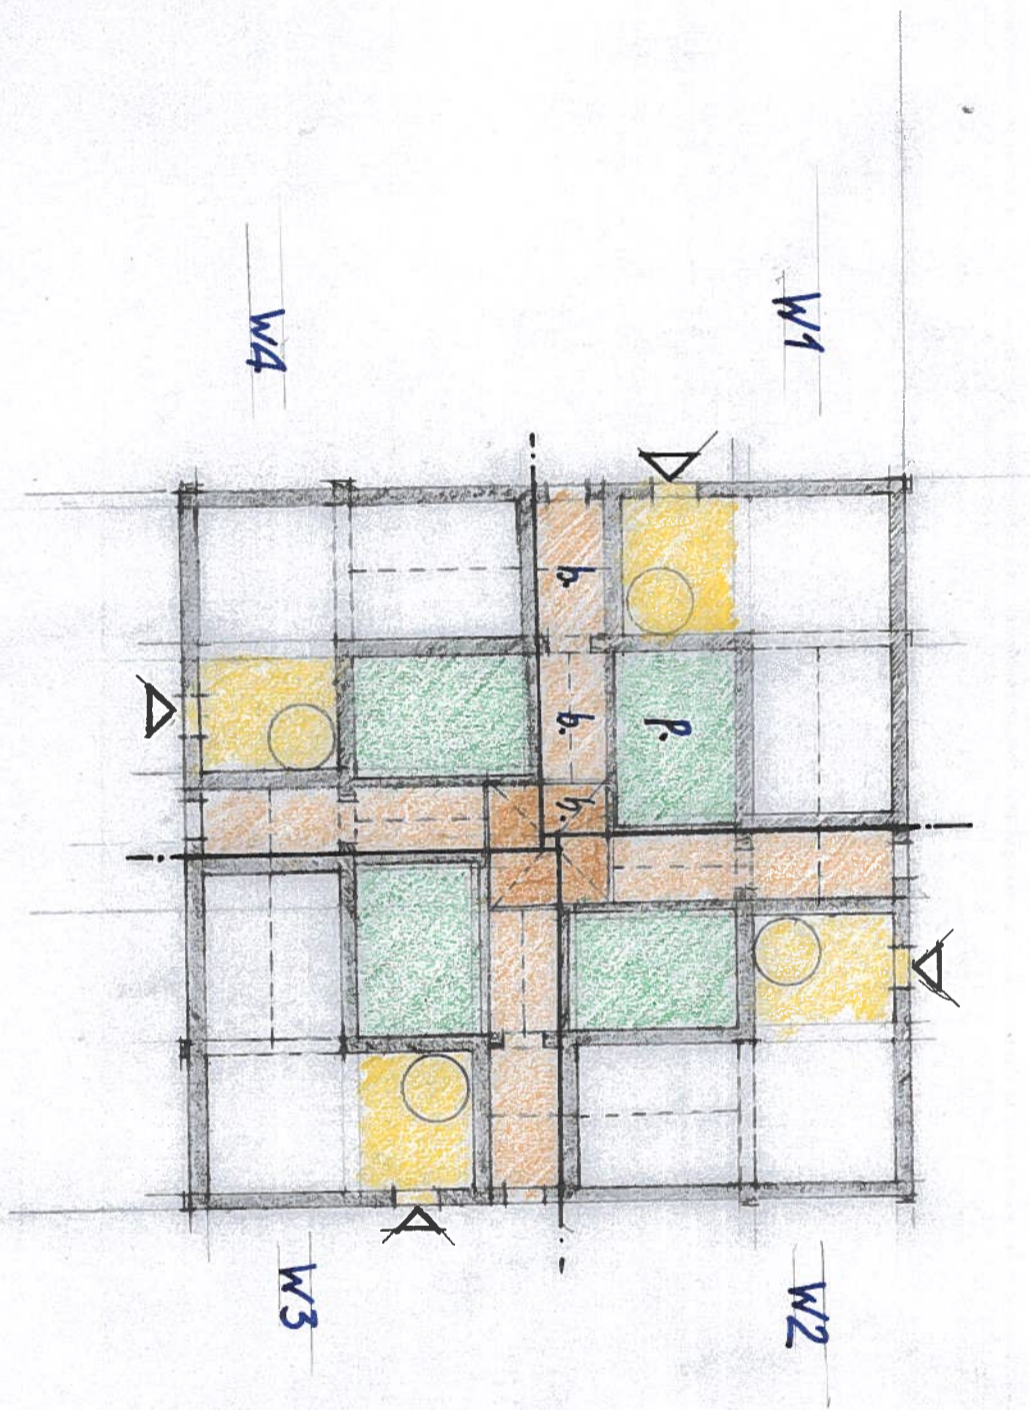


BKW 4.



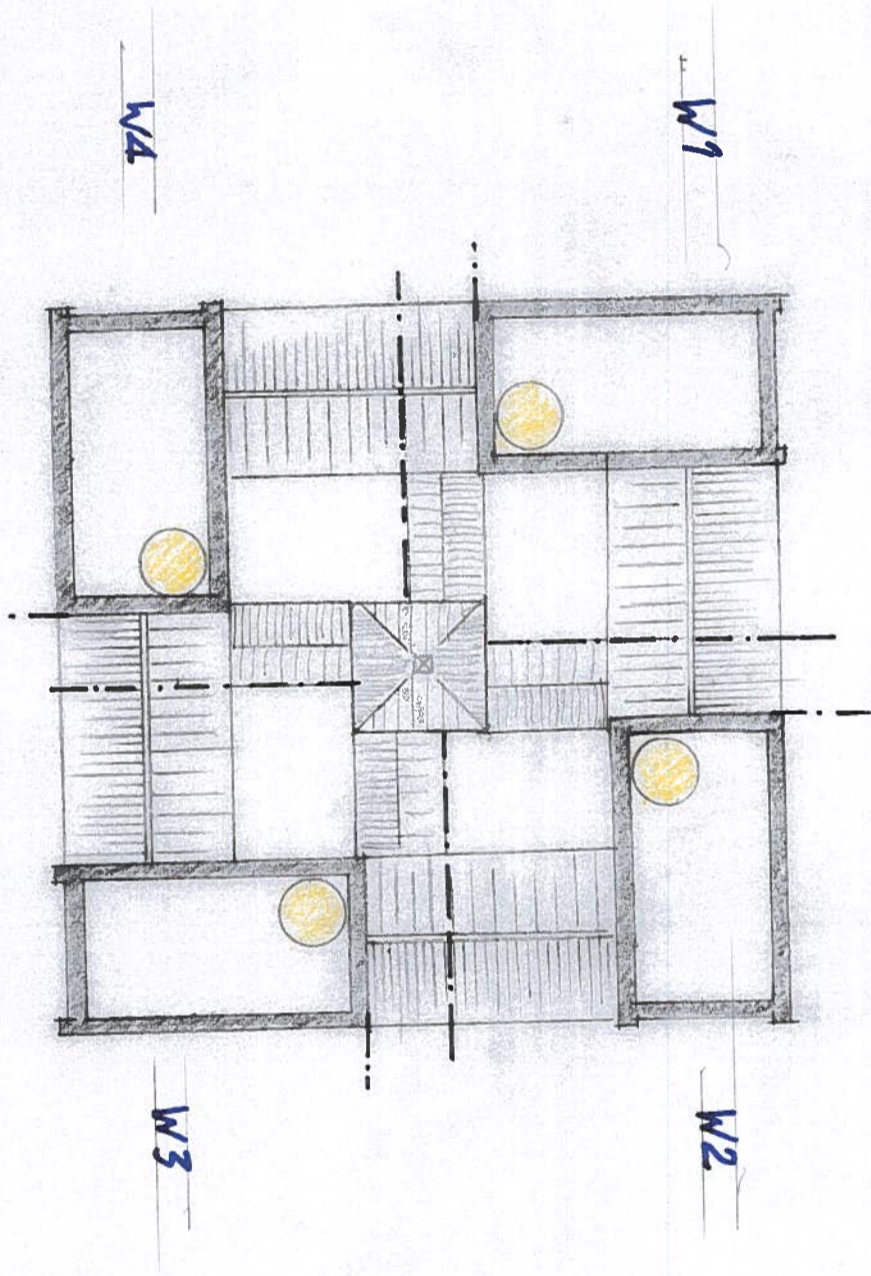

BKW 5.




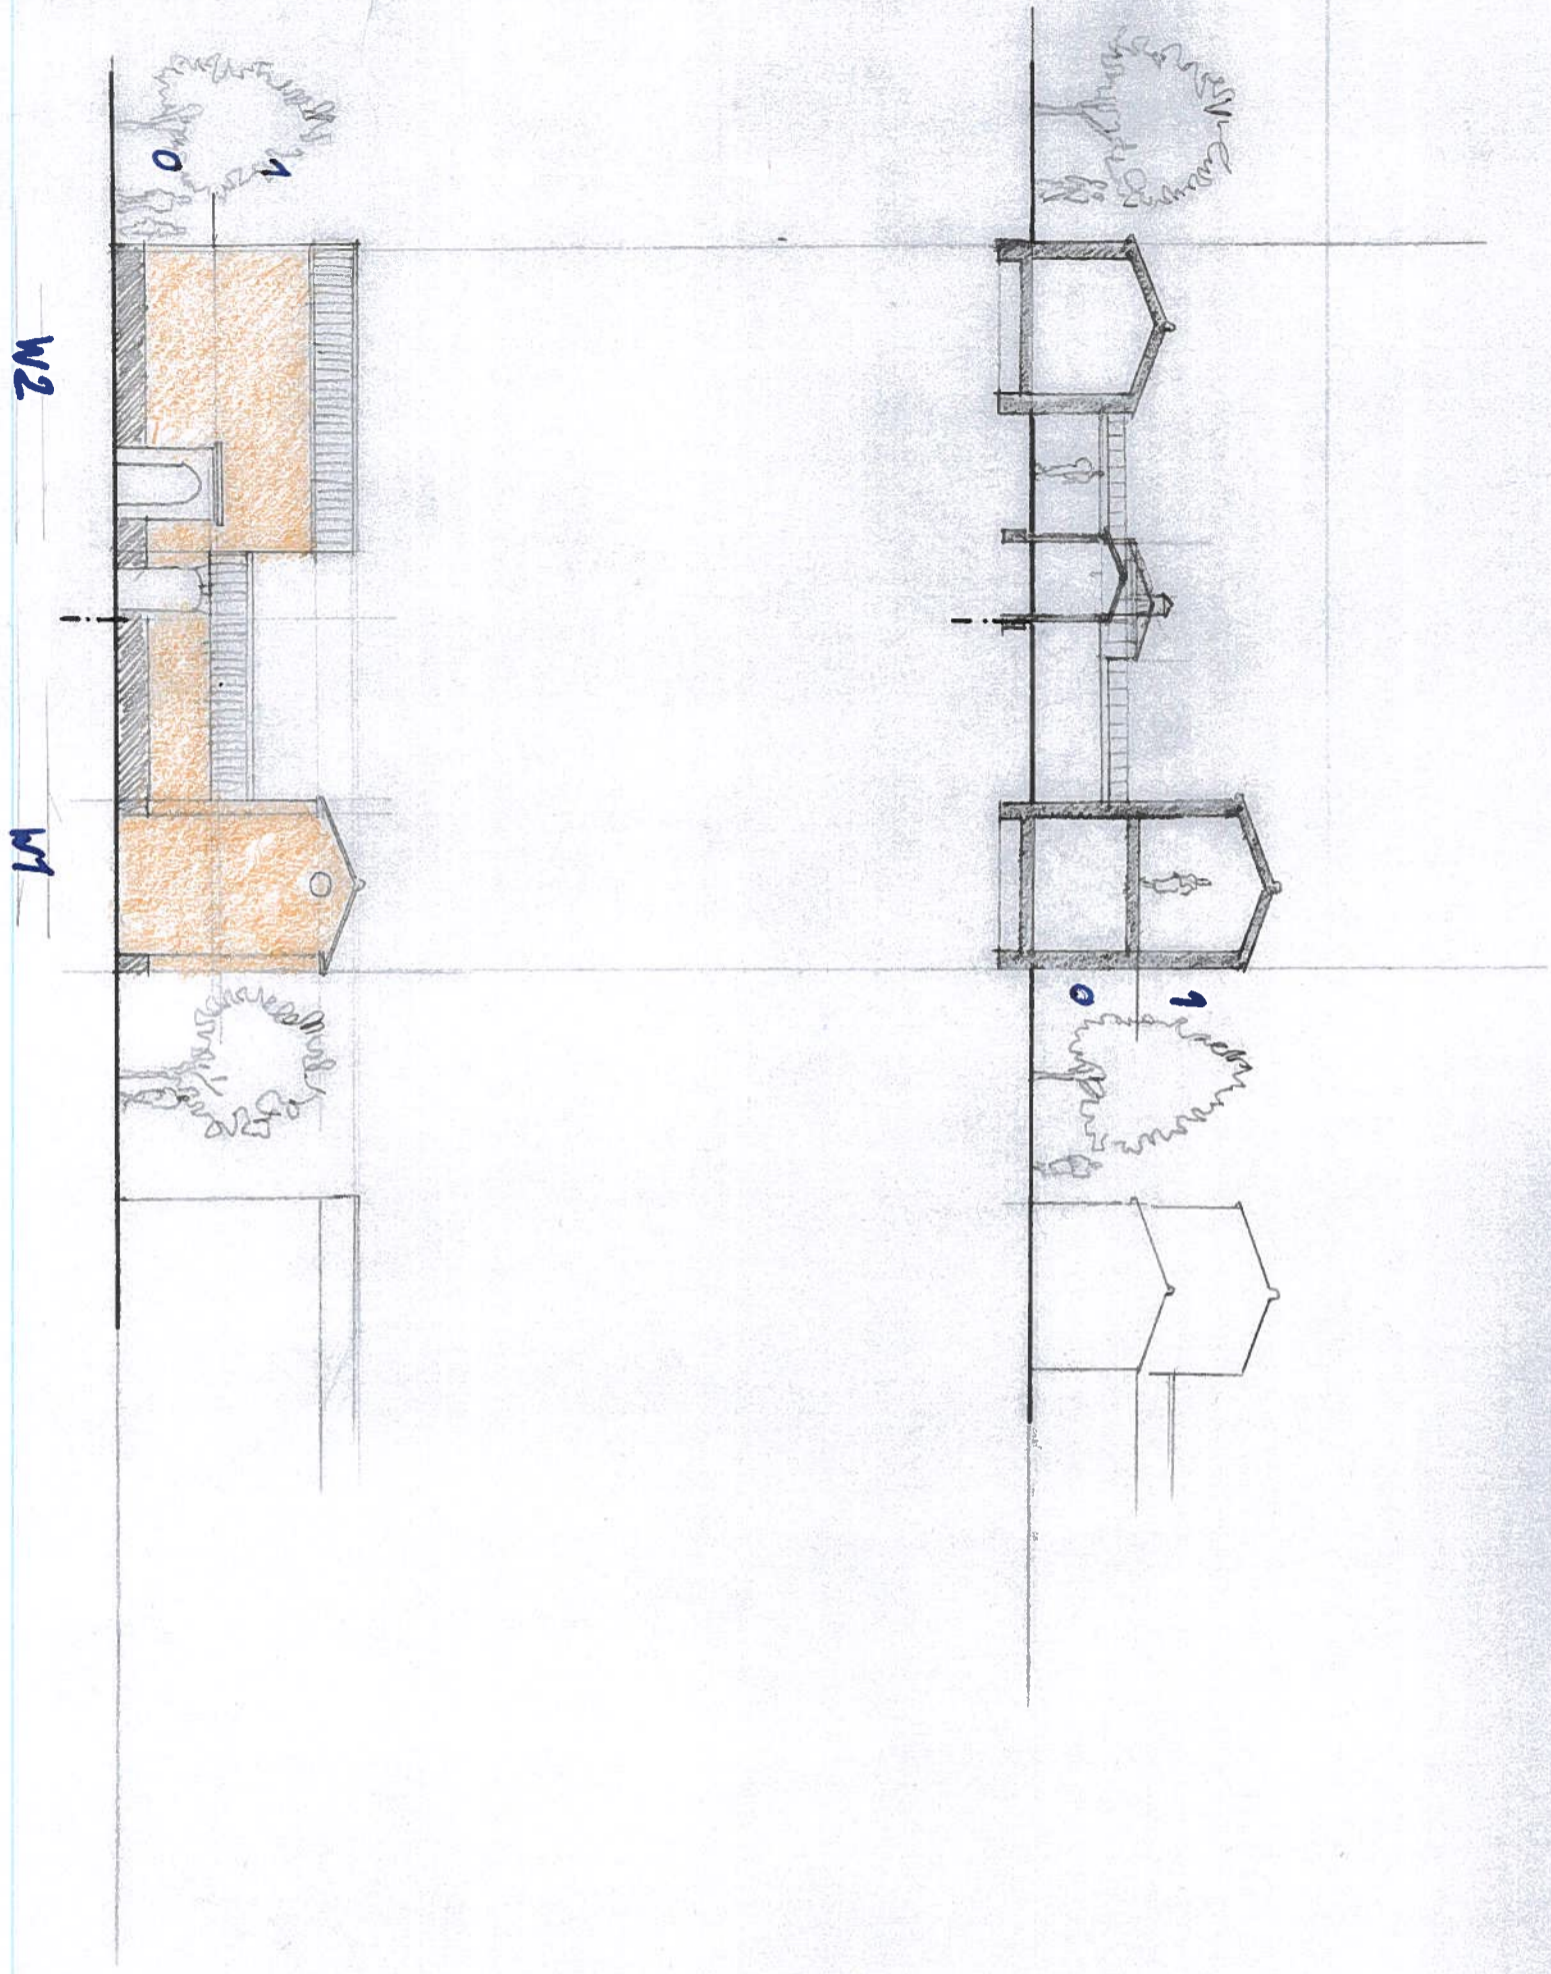

BKV 6.




2m

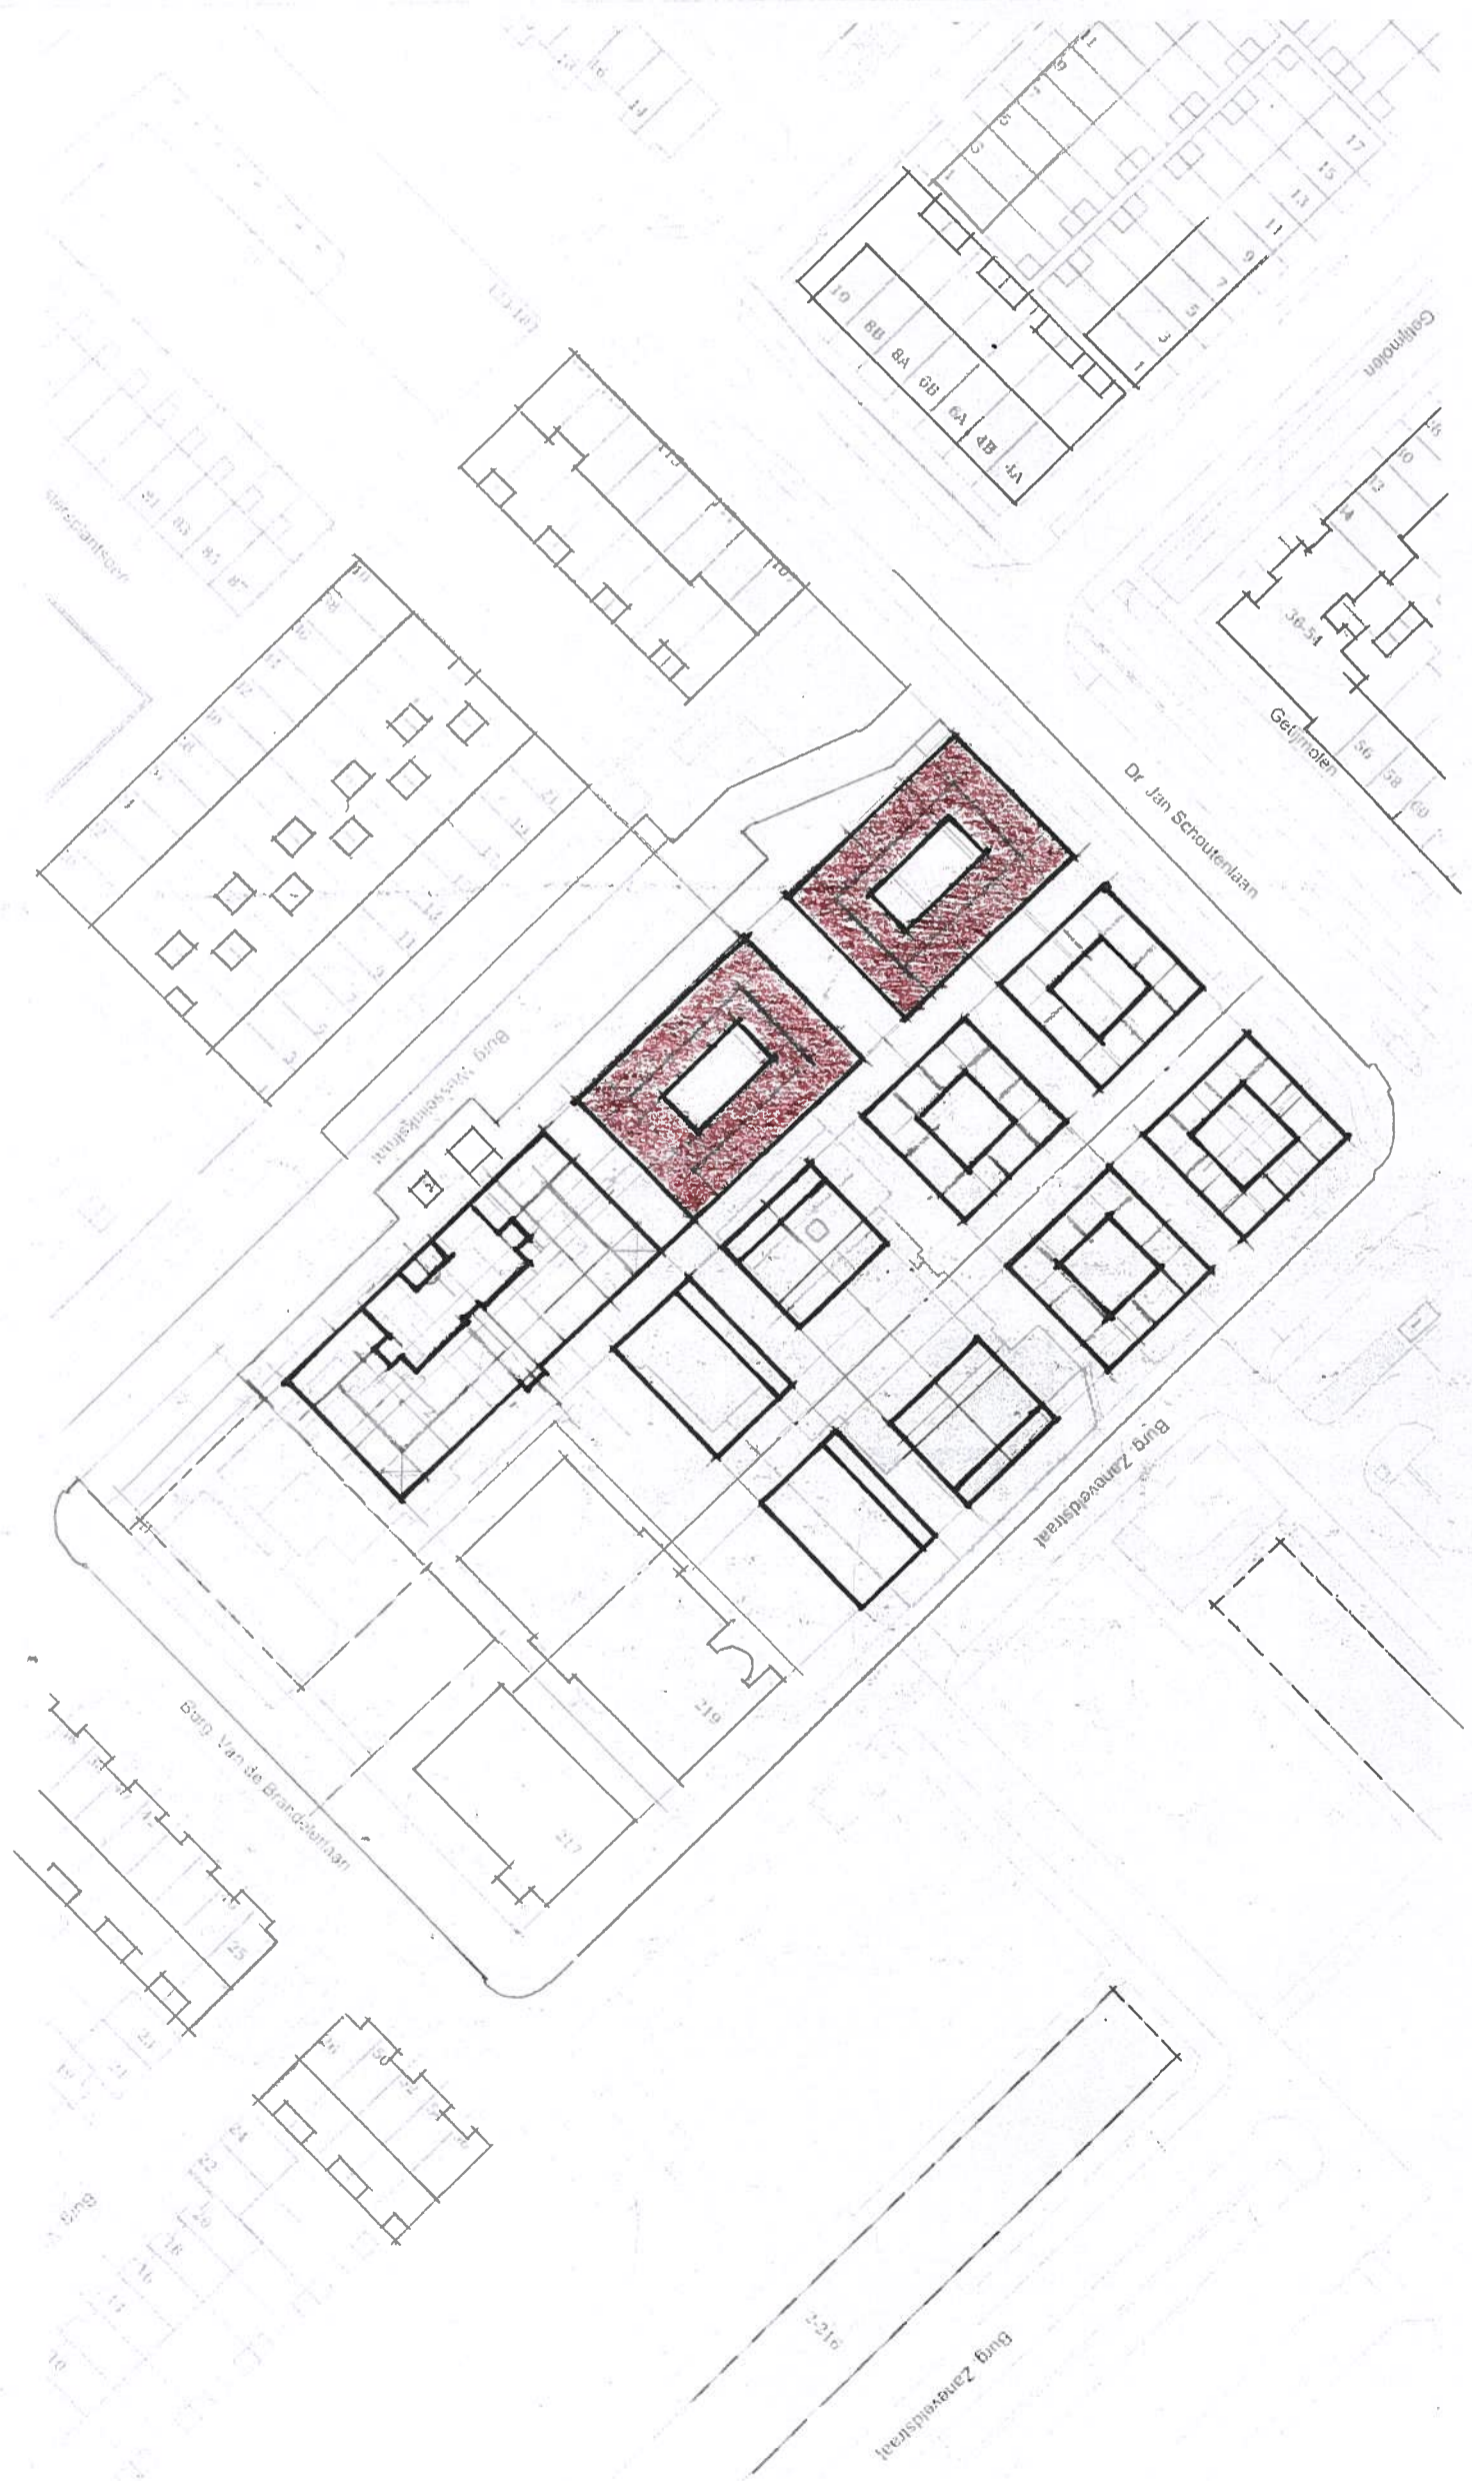


BKW 7.



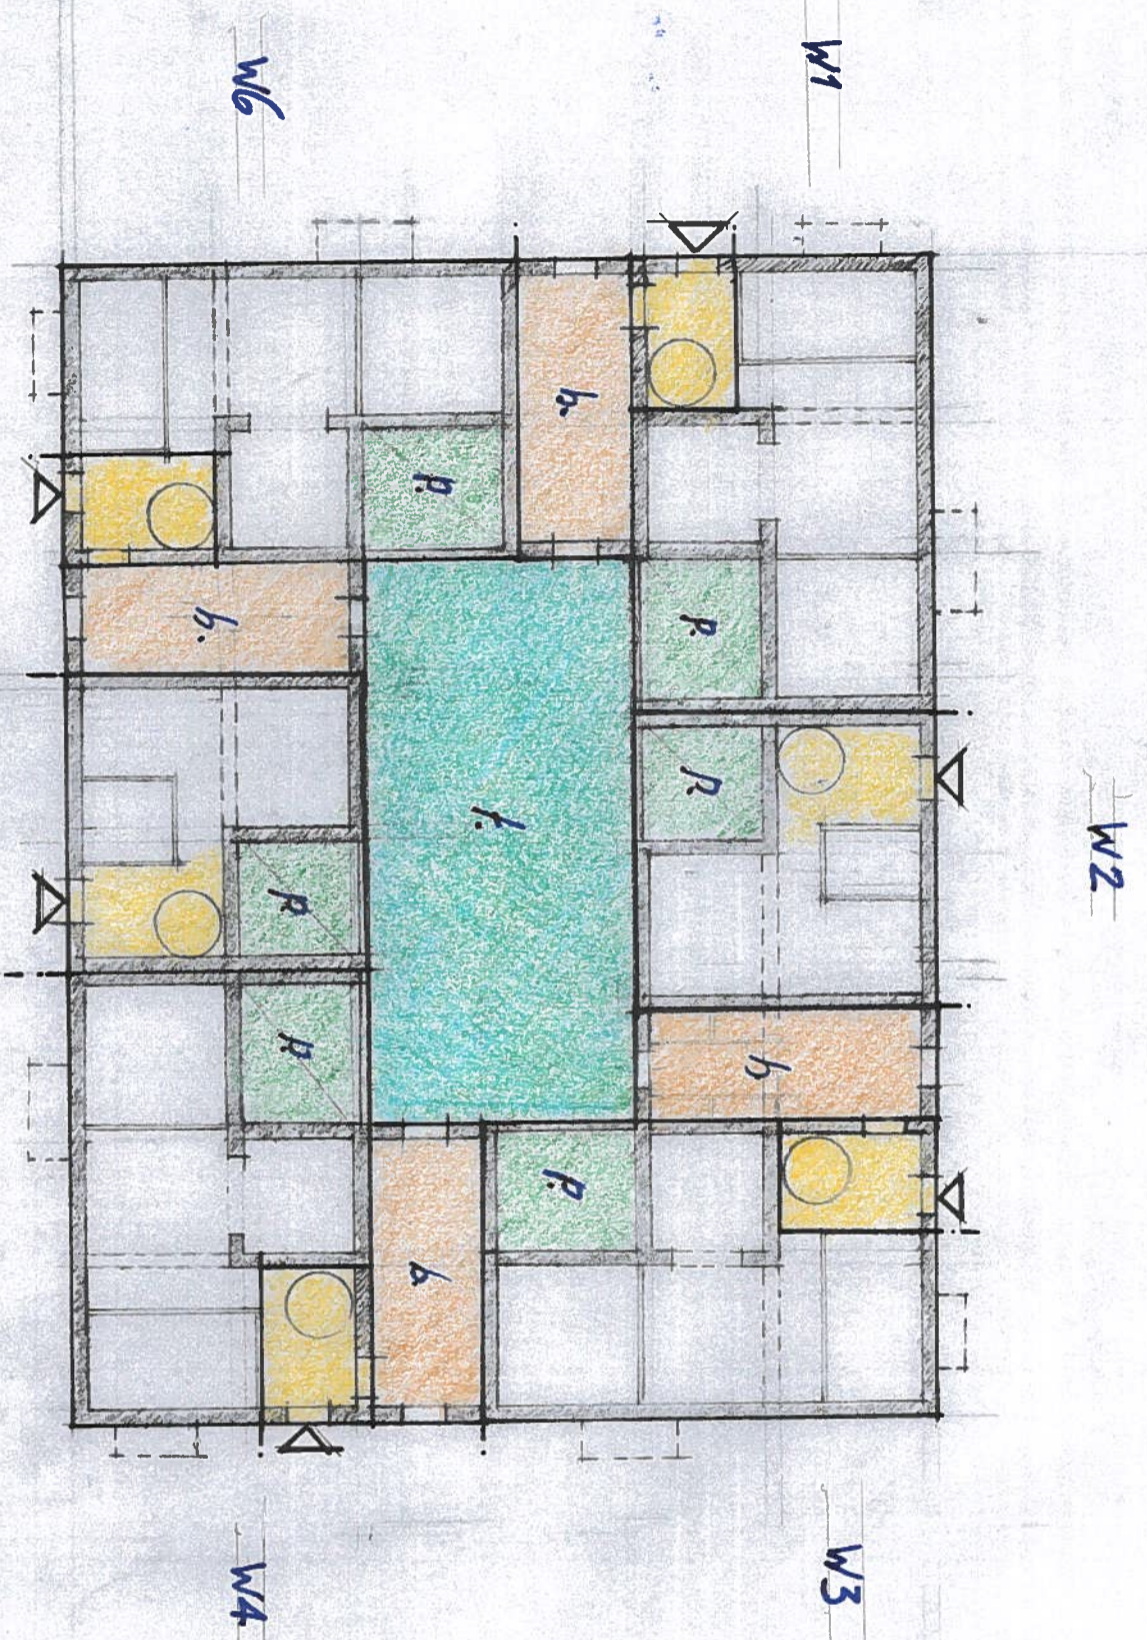

BKW 8.



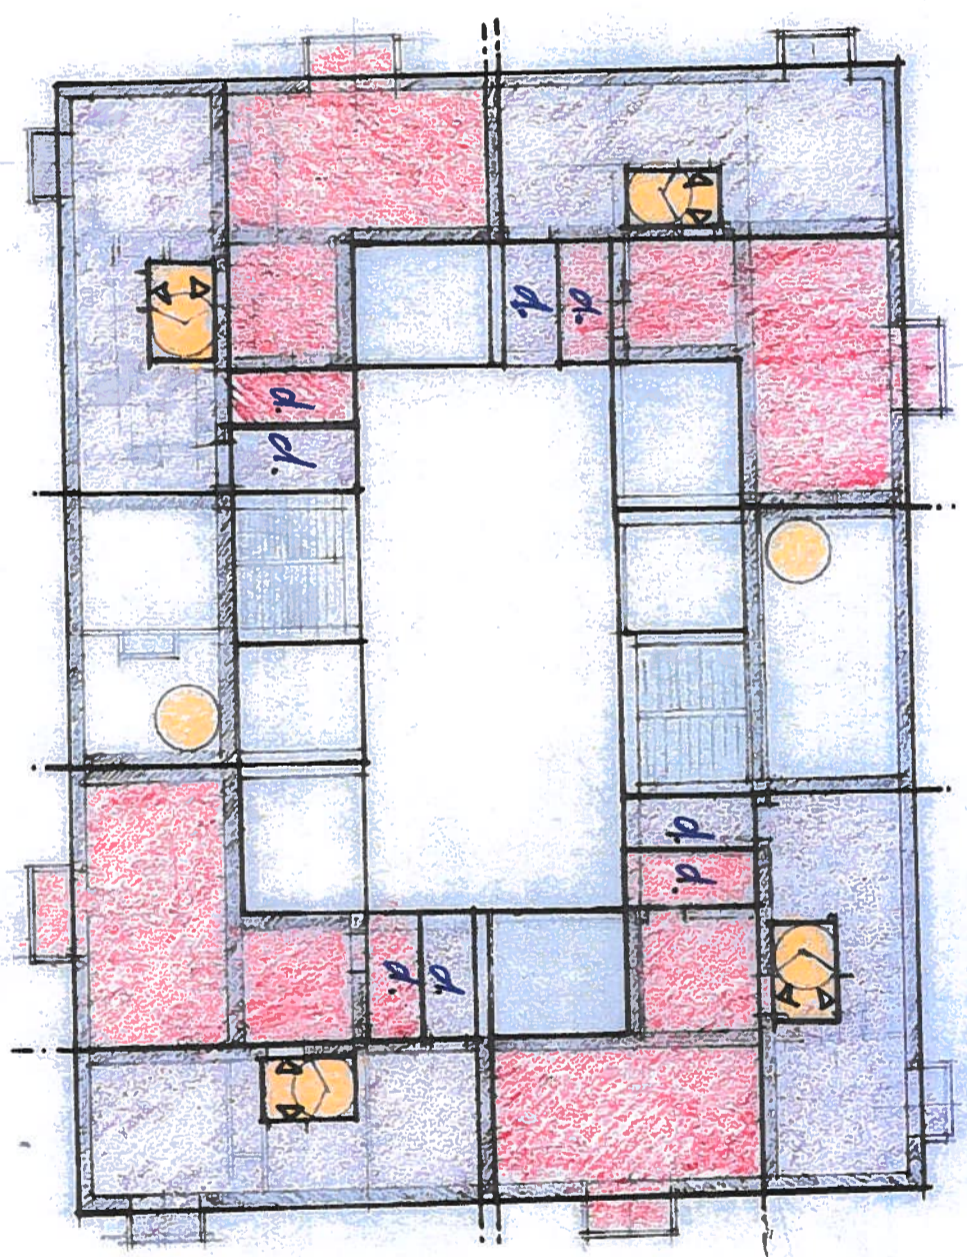

W9

W2

W15

W8

W7

W14

W5


W13

W12

W11

BKW 9.




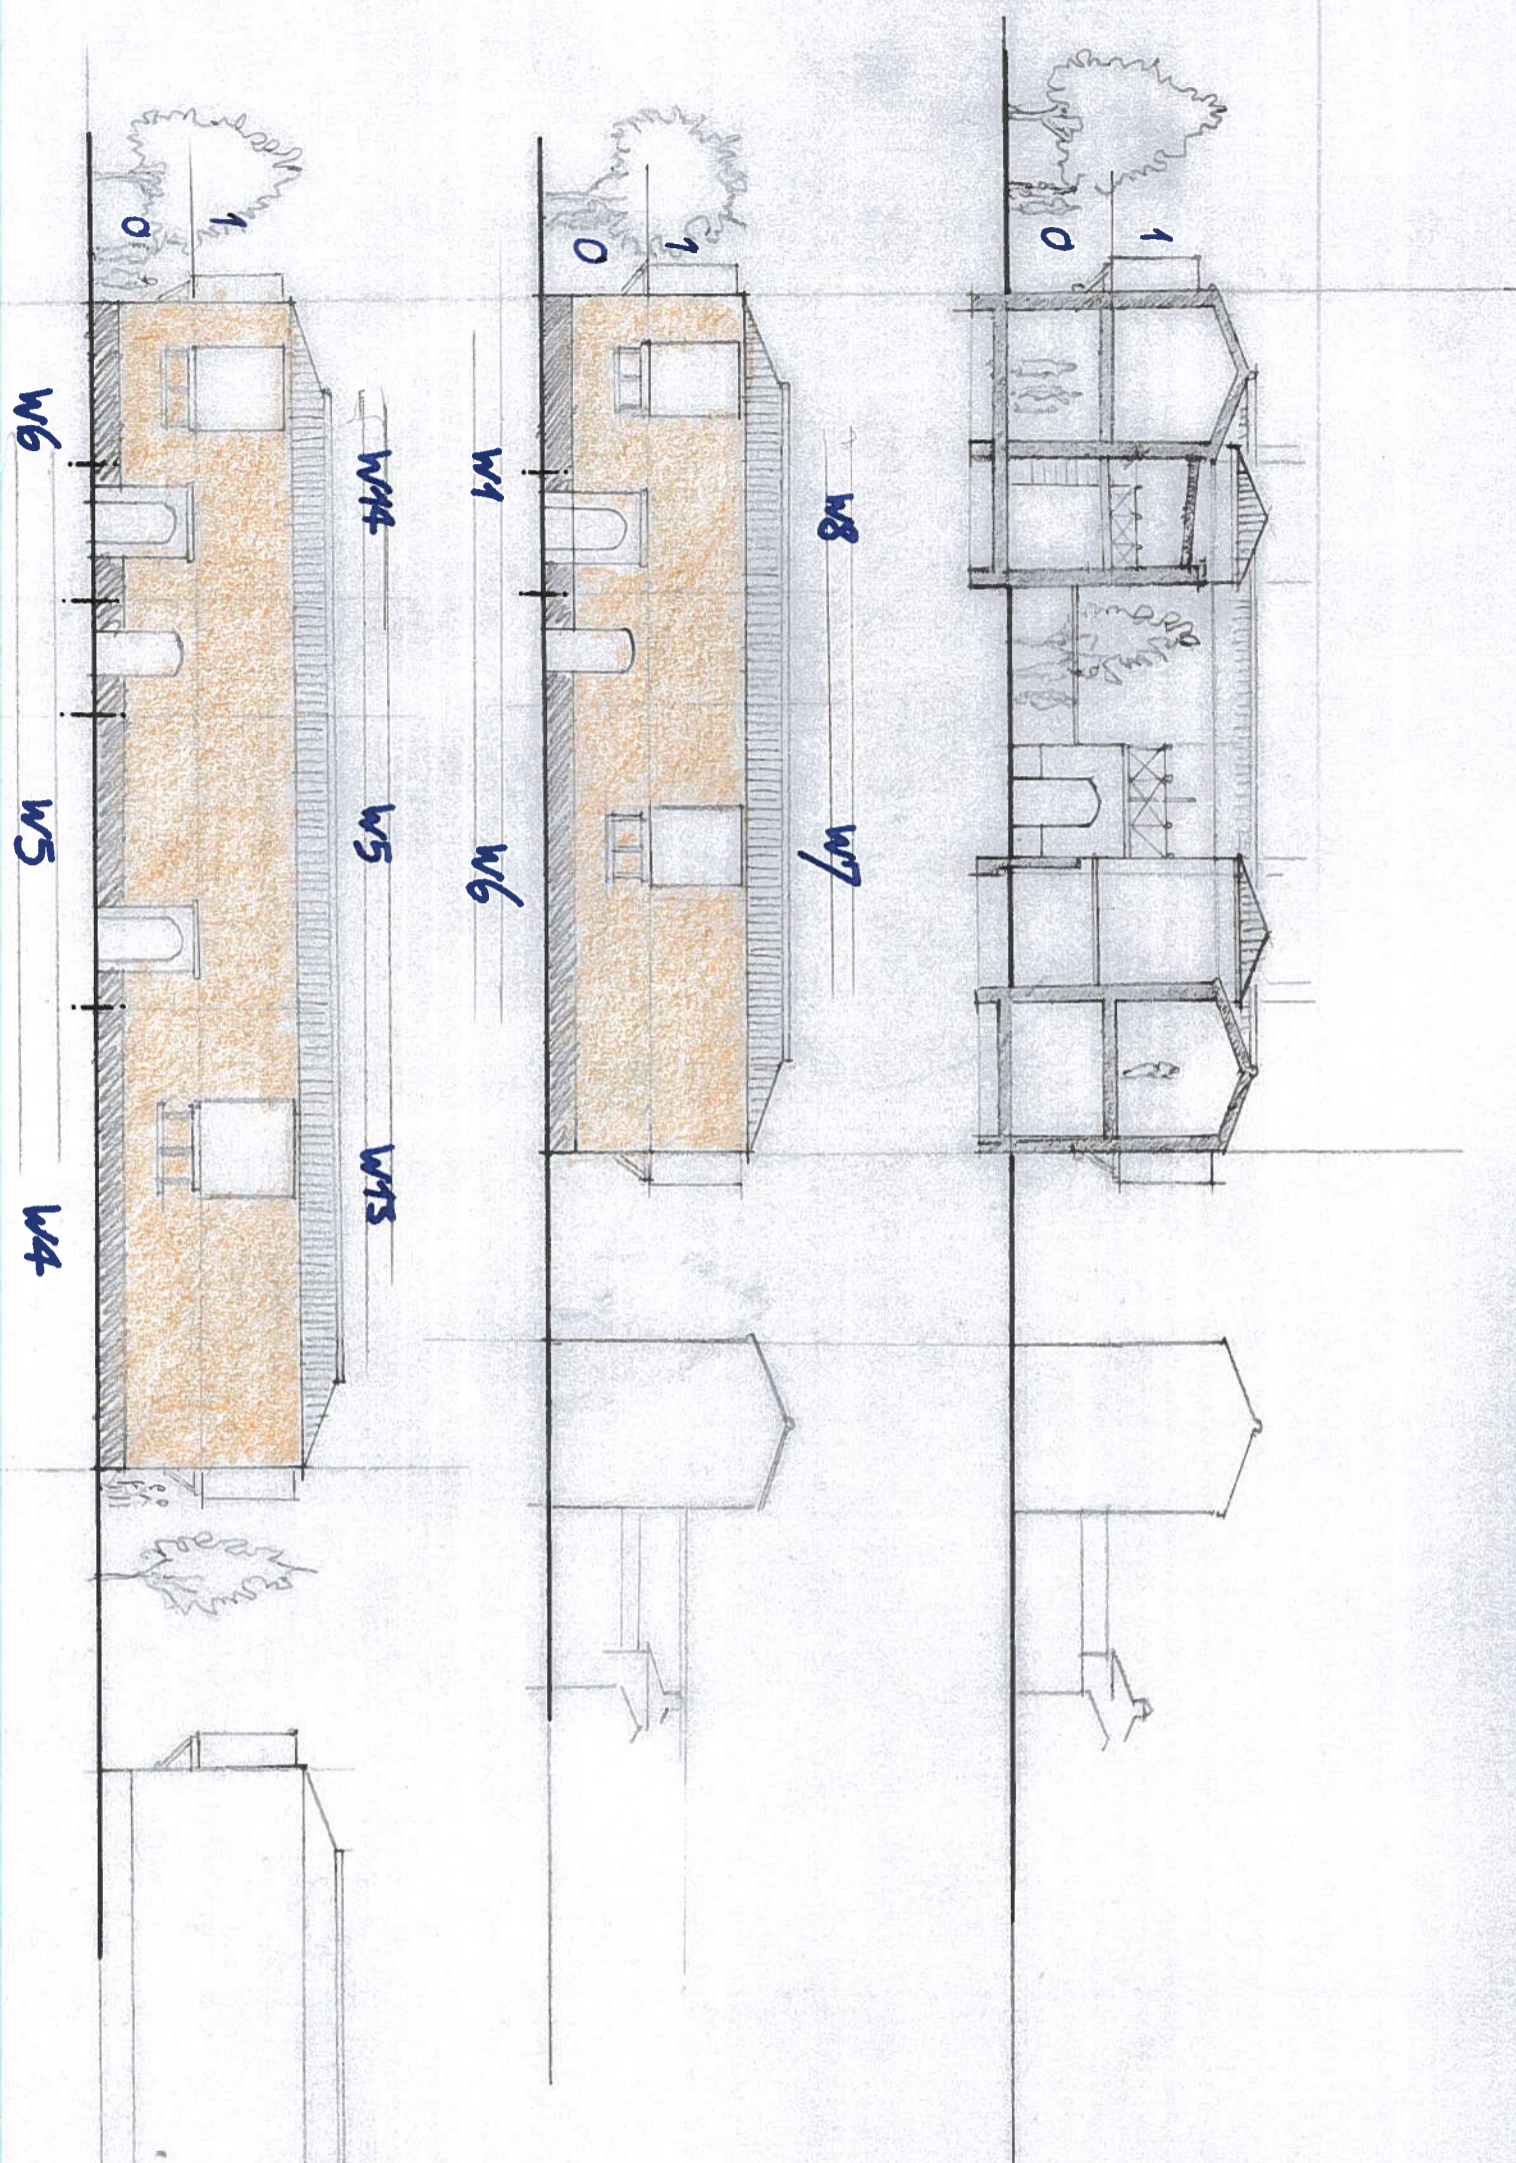

BKW 10.




Jan

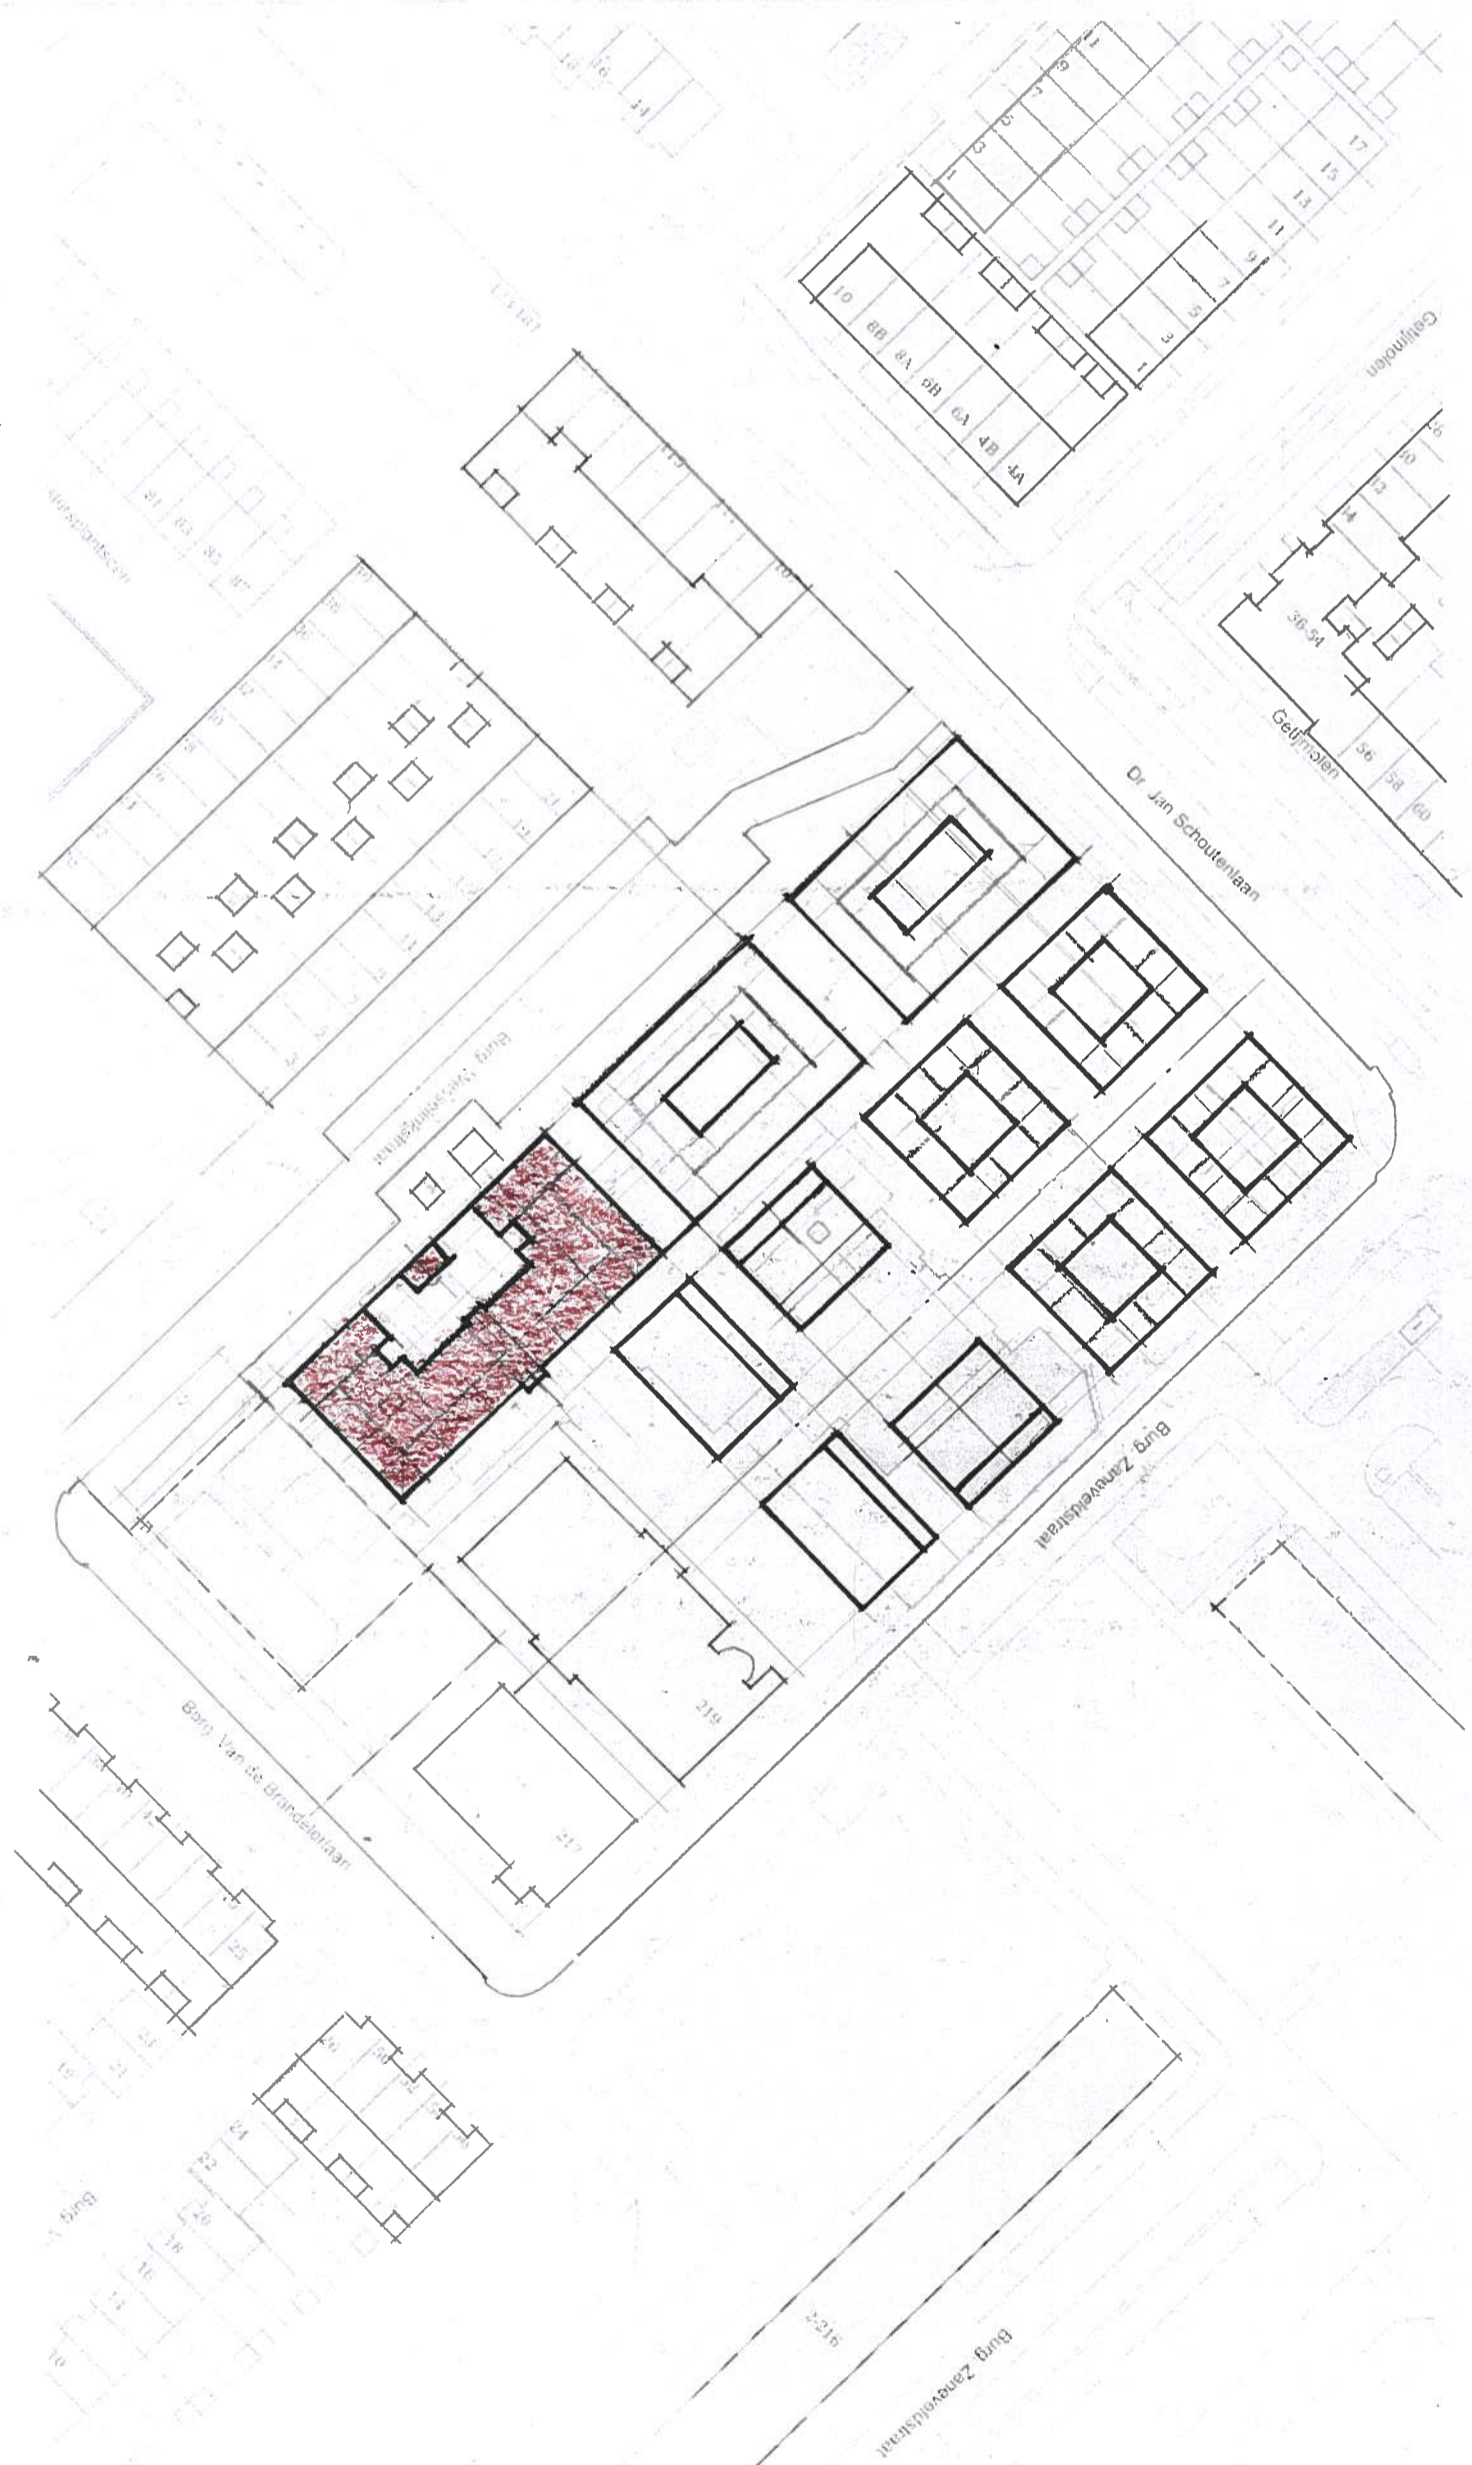


BKW 11.



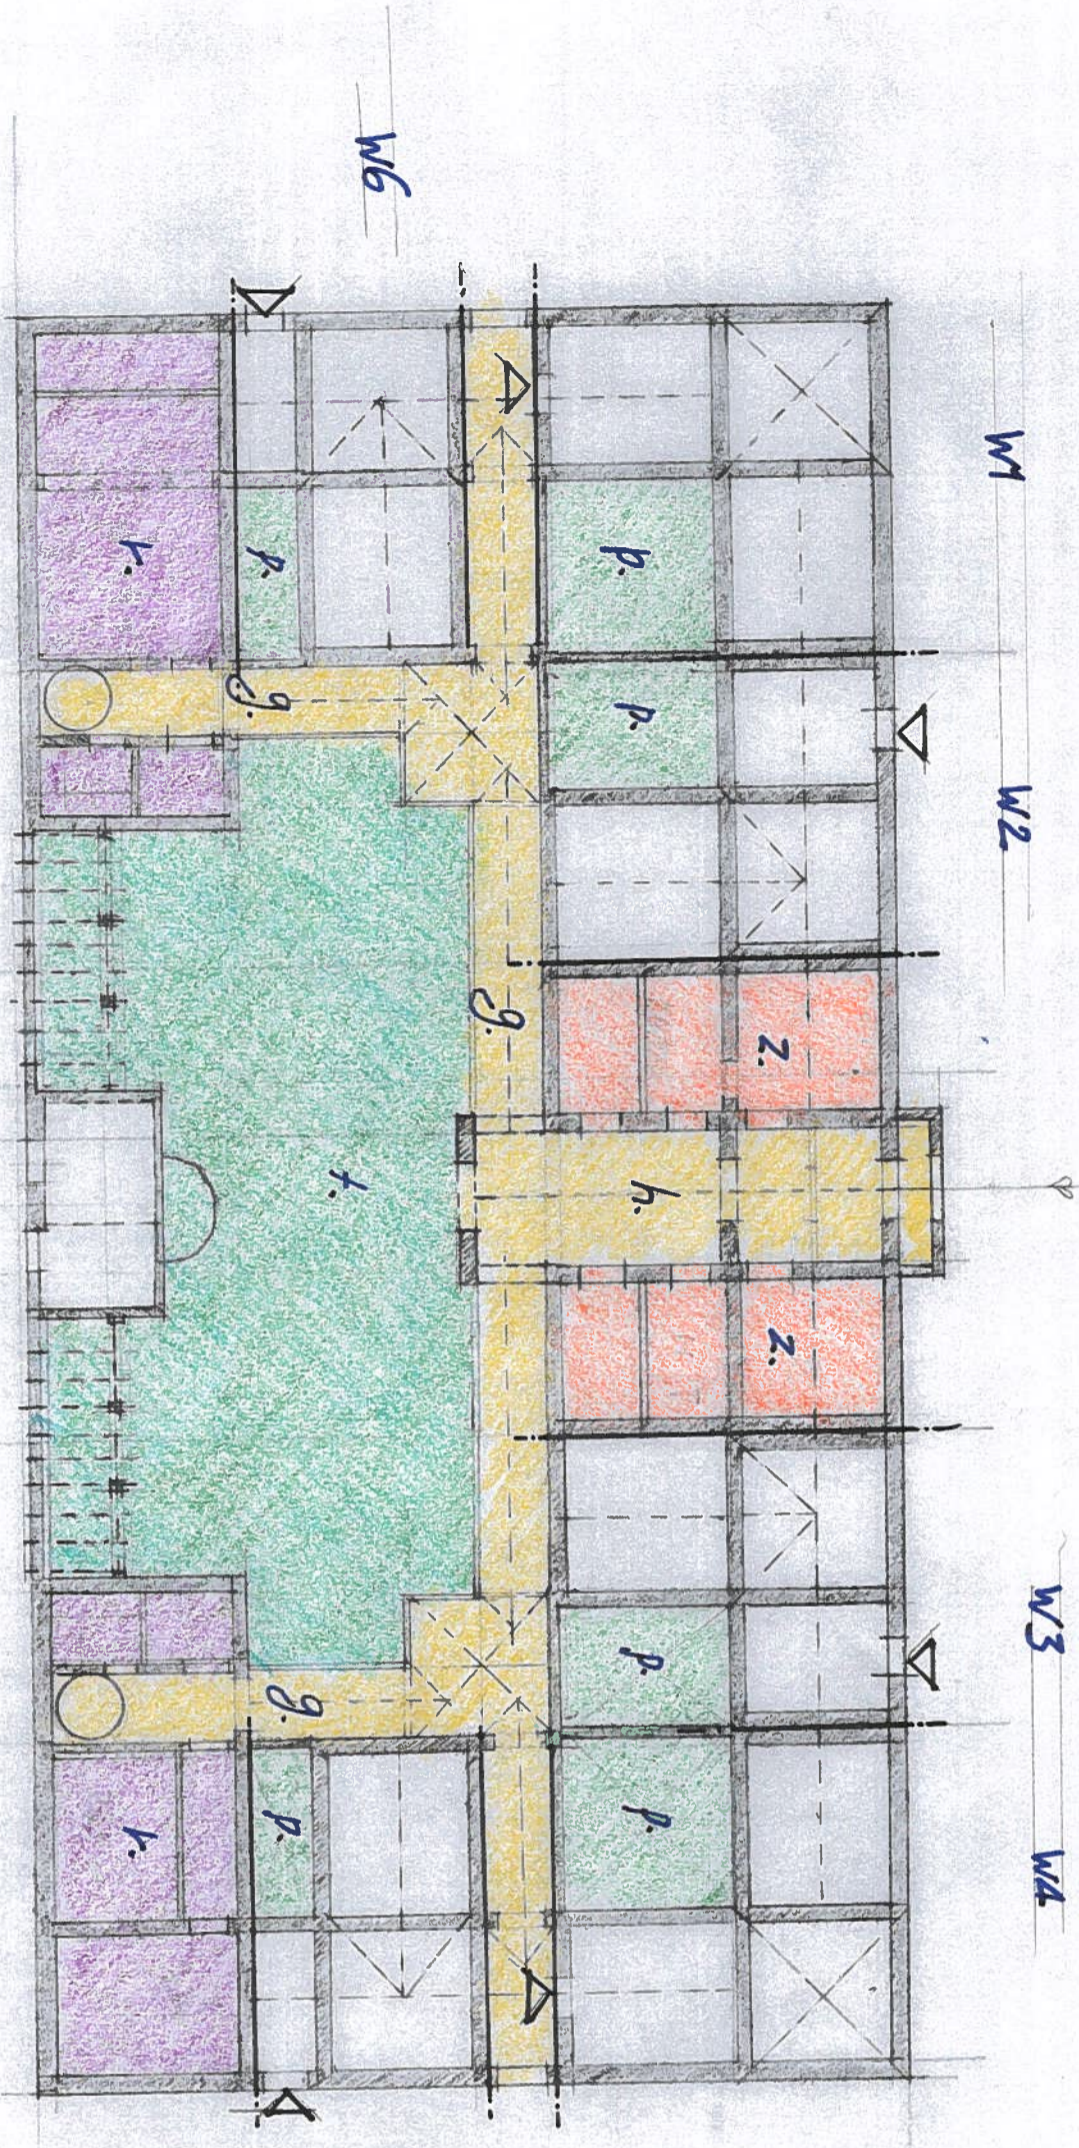

Bkw 12.




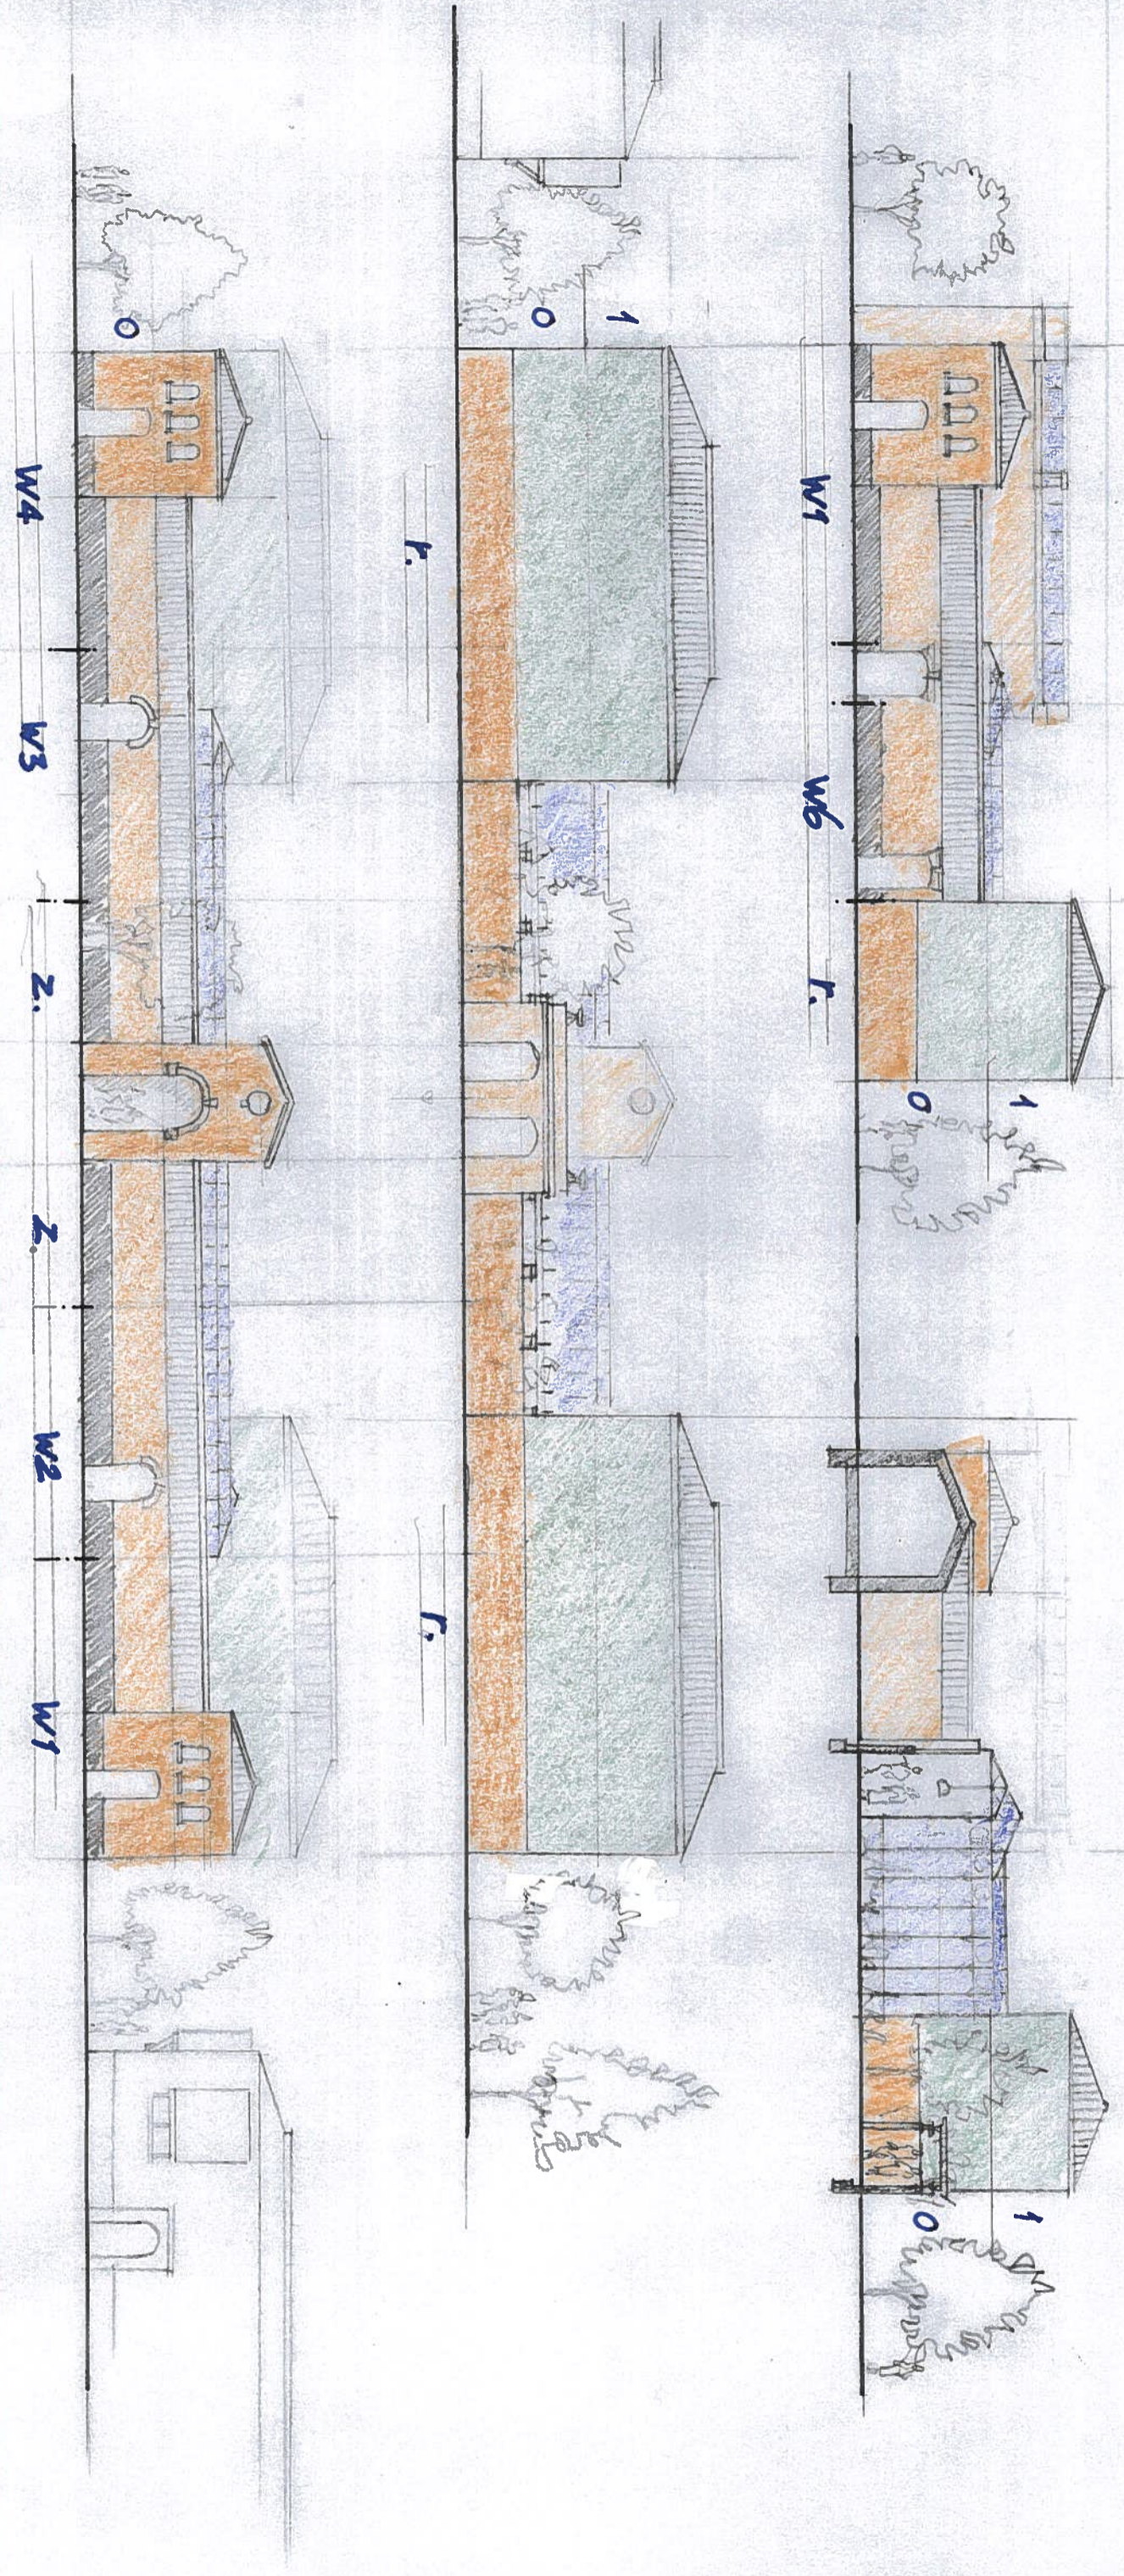

BKW 13.





20m

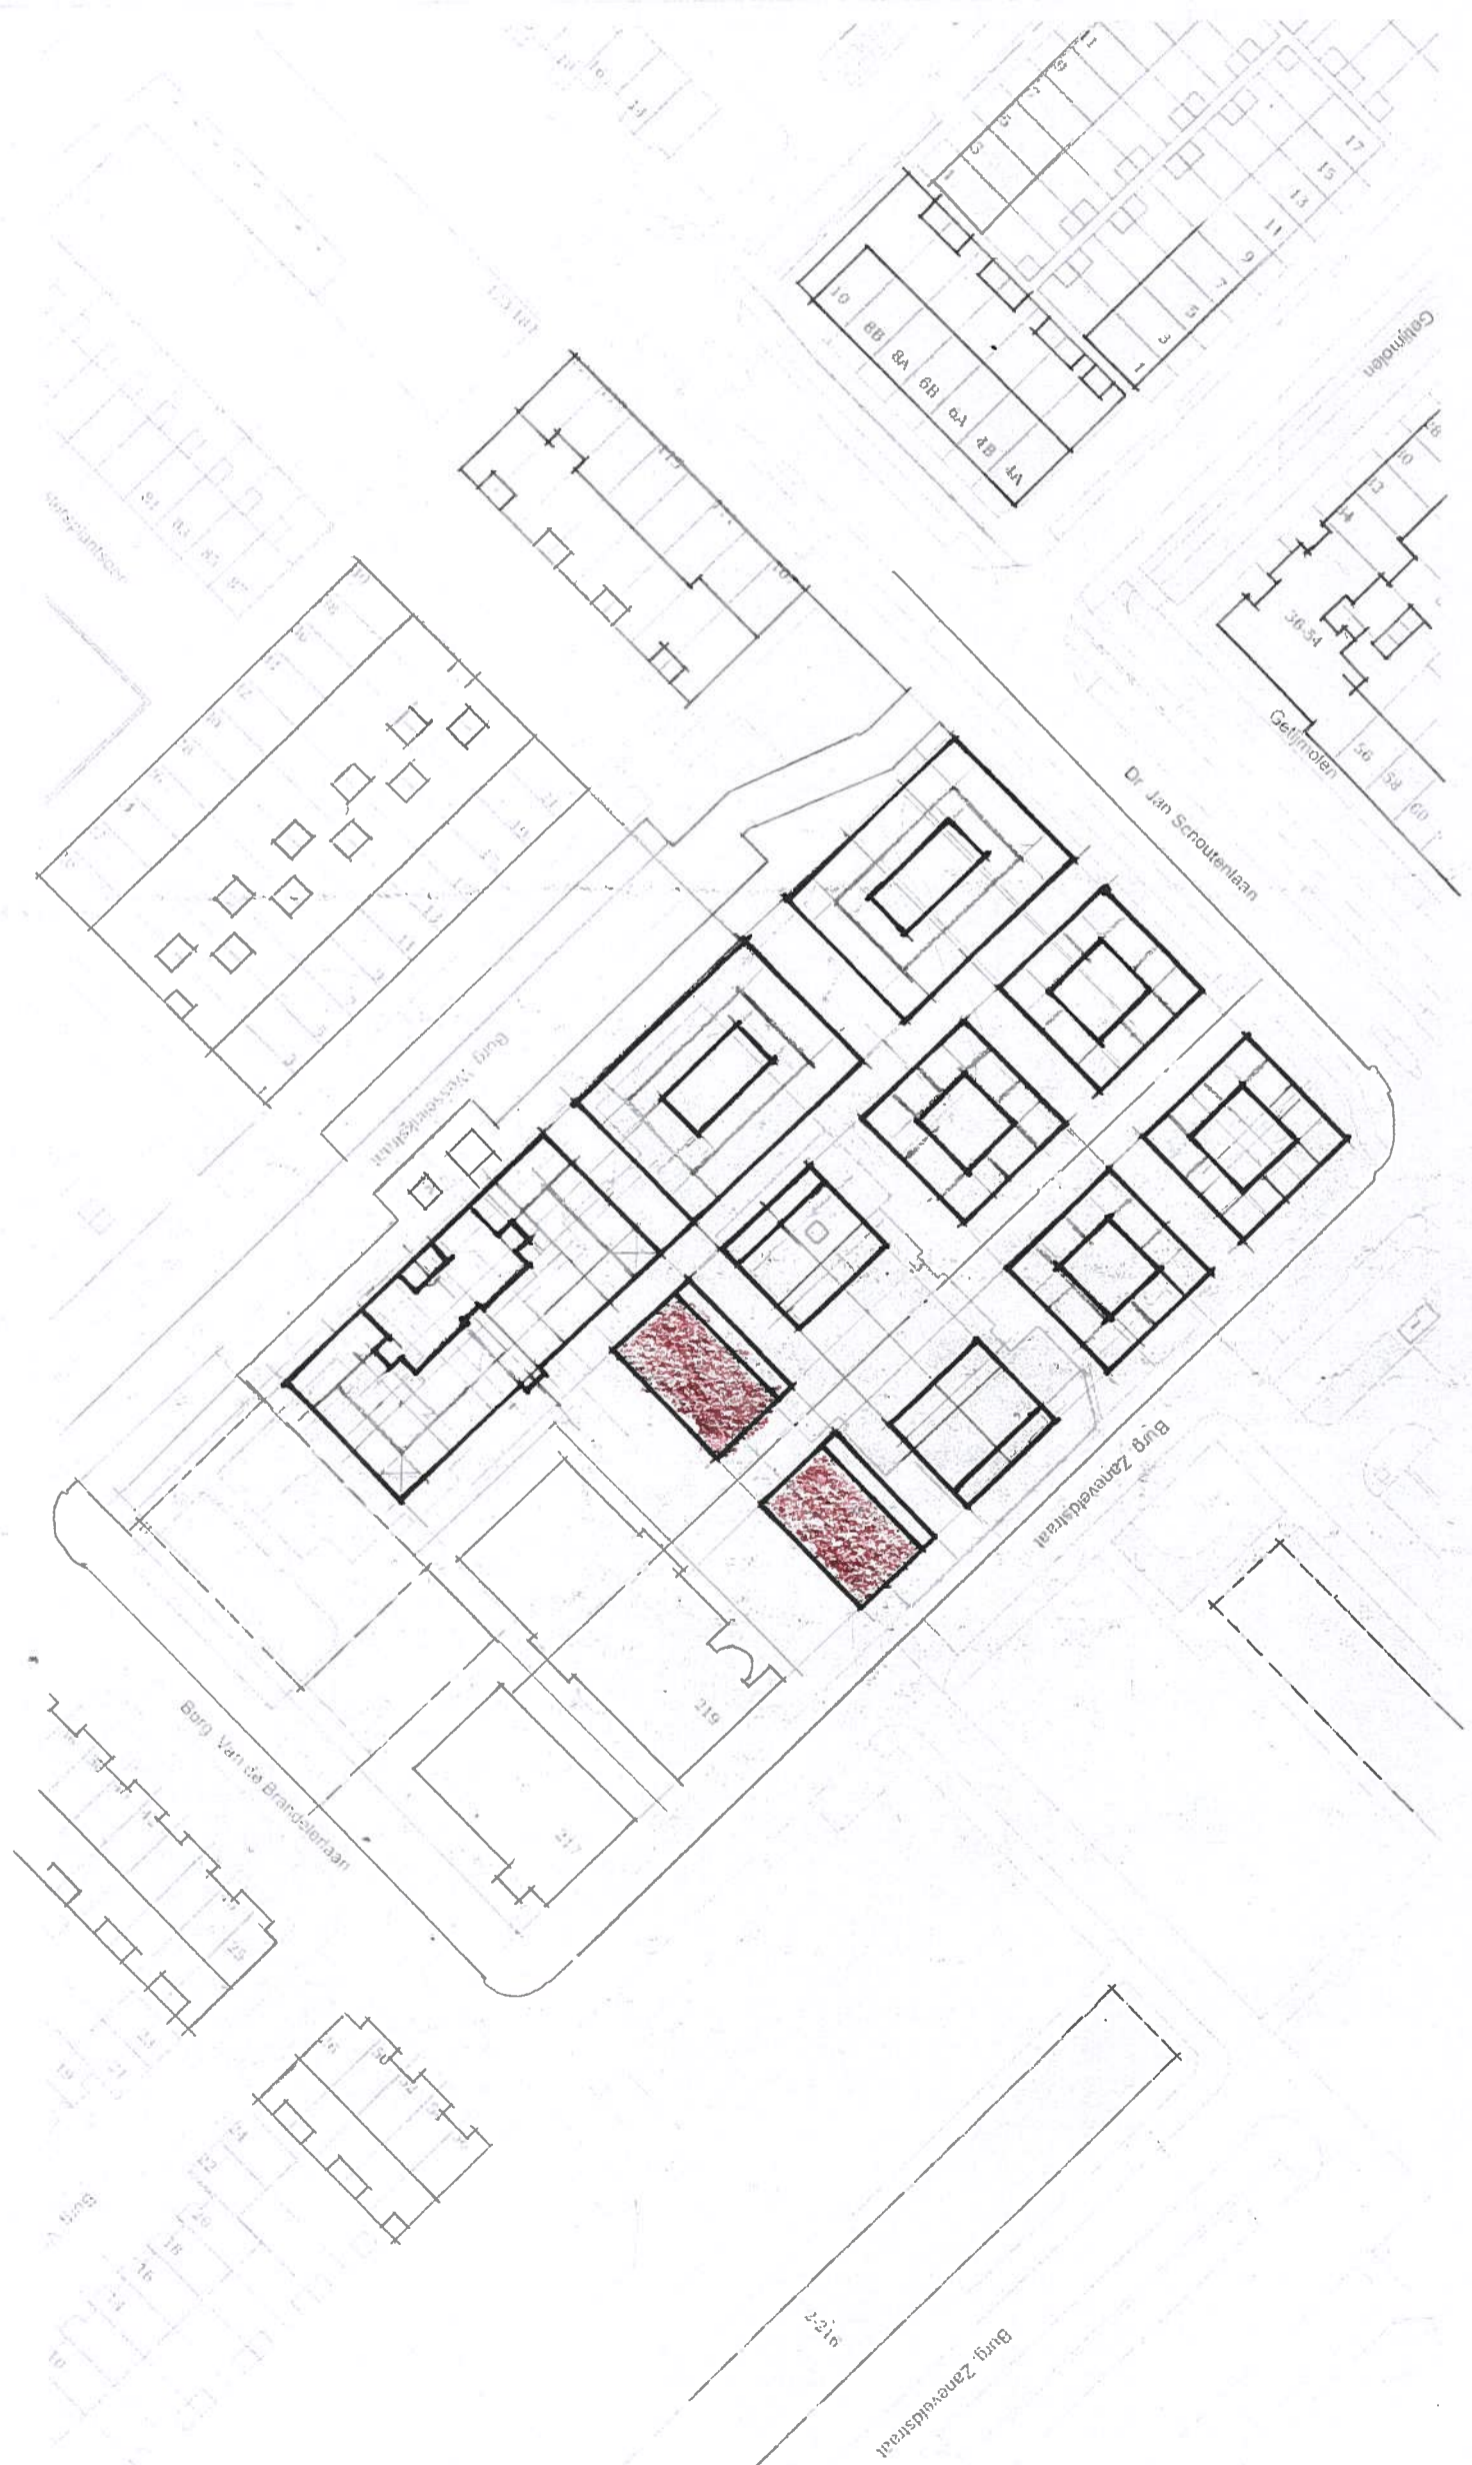


BKW 14.



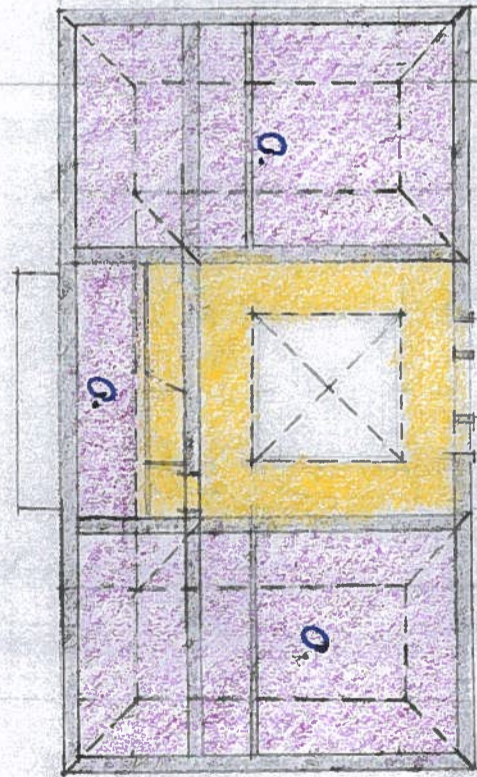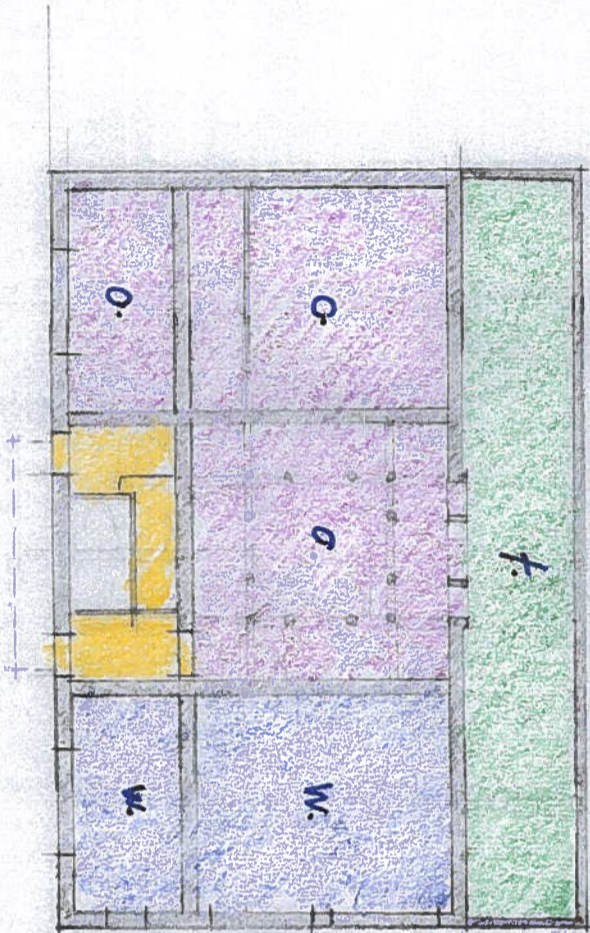

BKW 15.




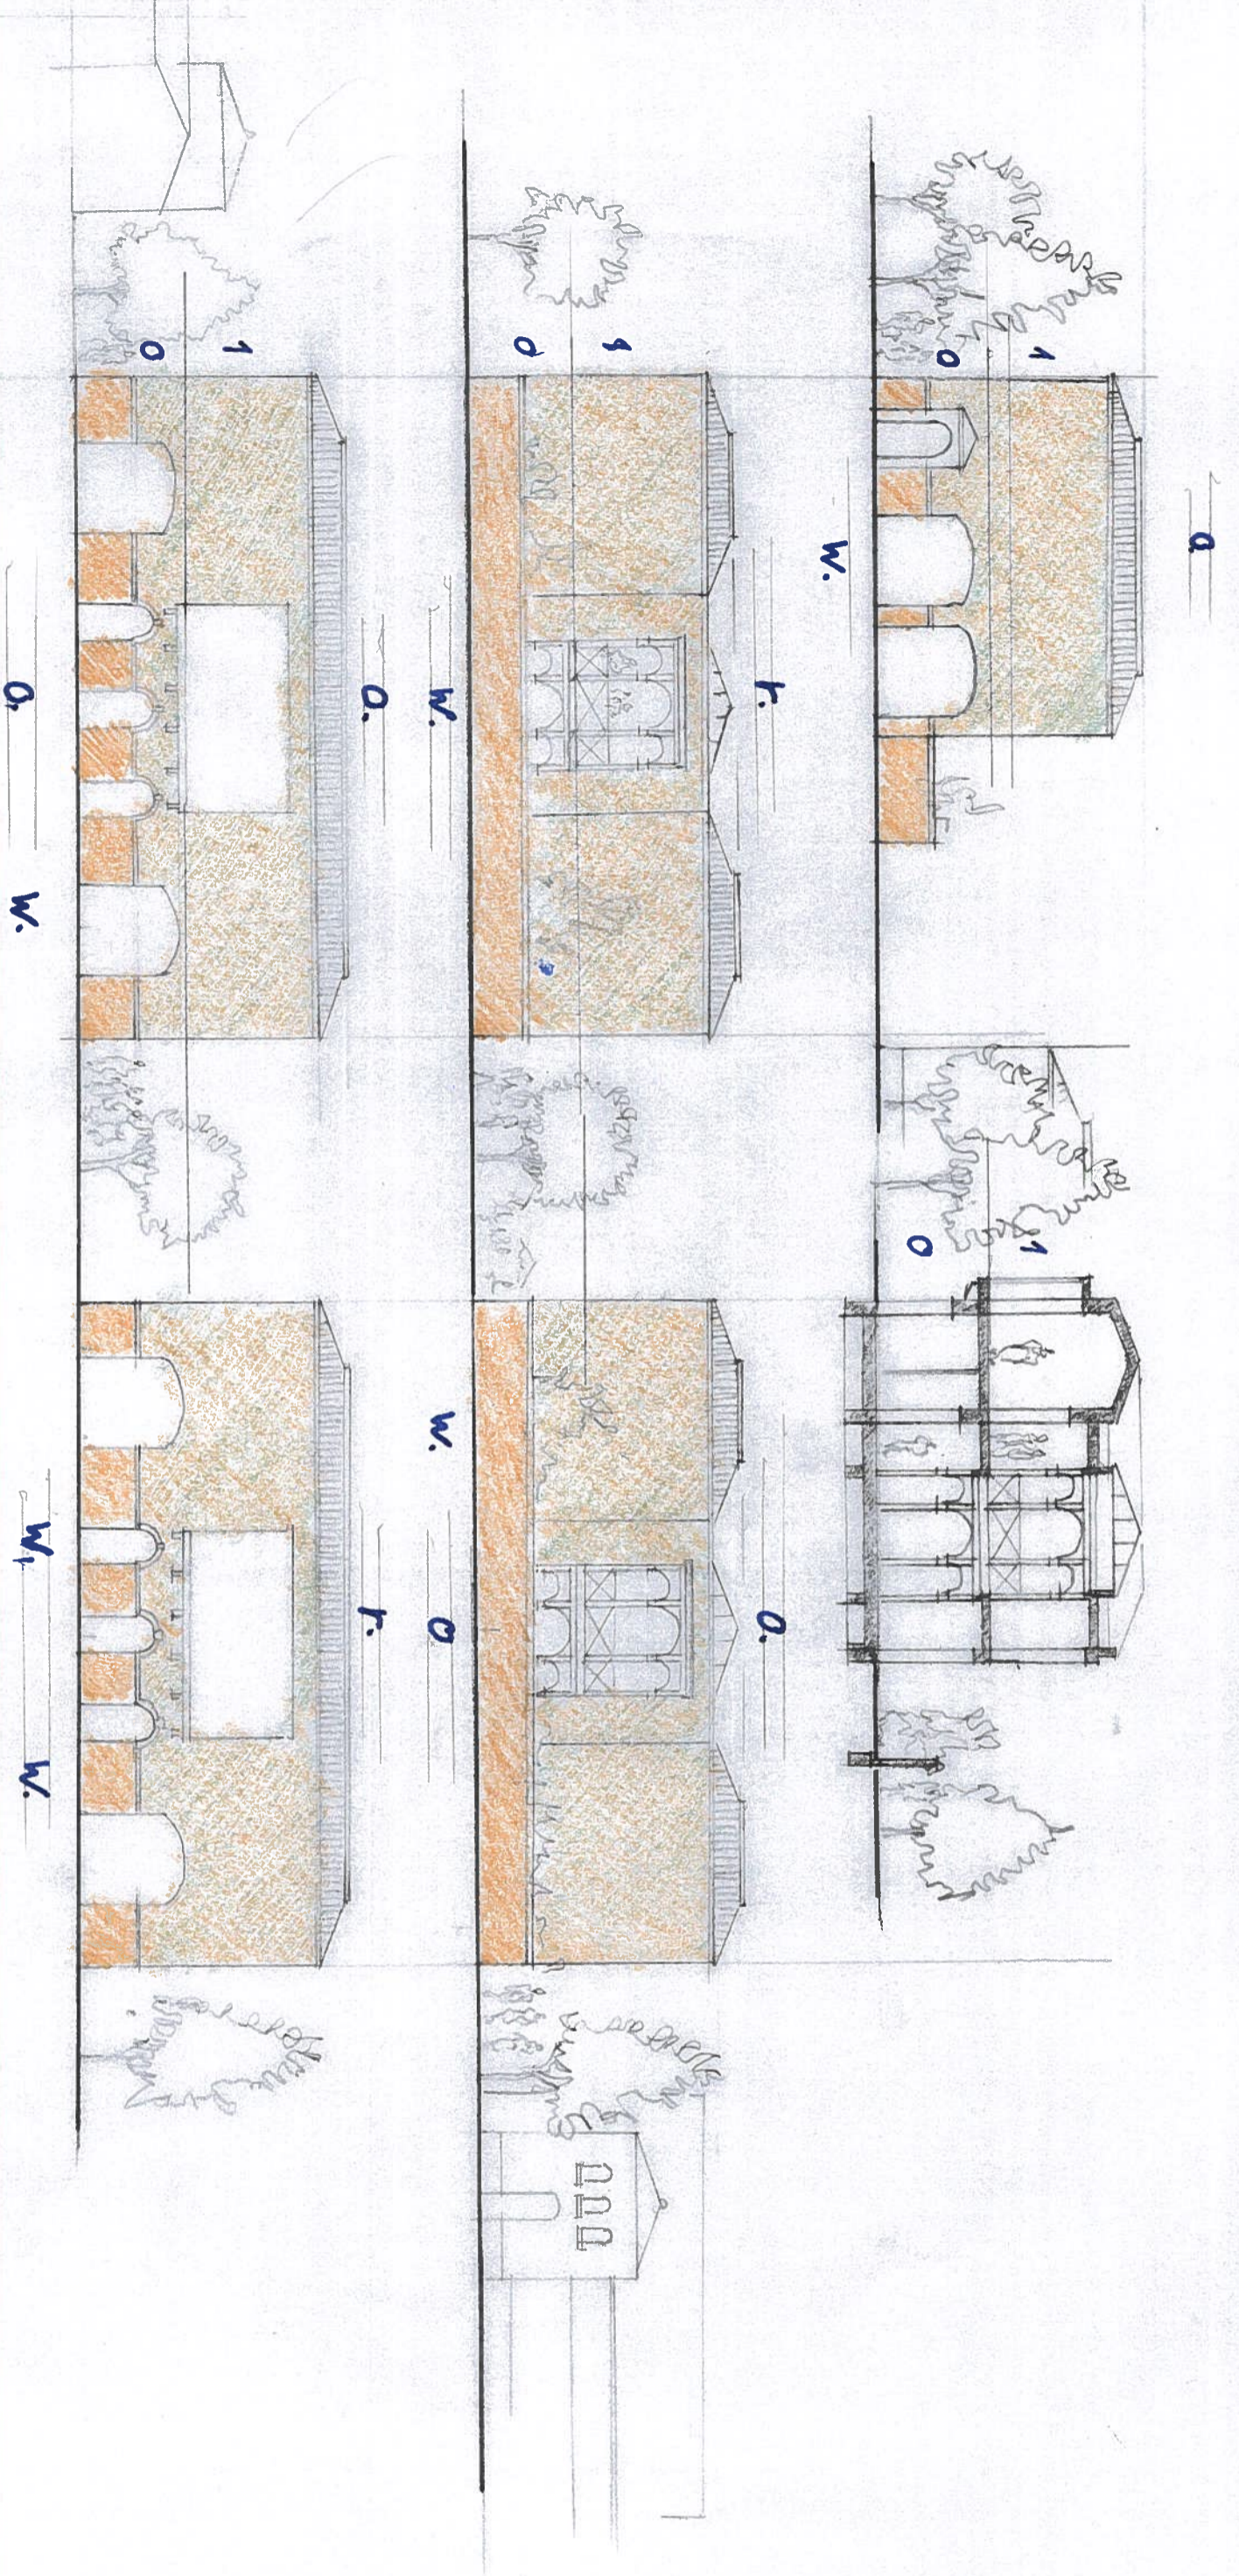

BKW 16.




Jan

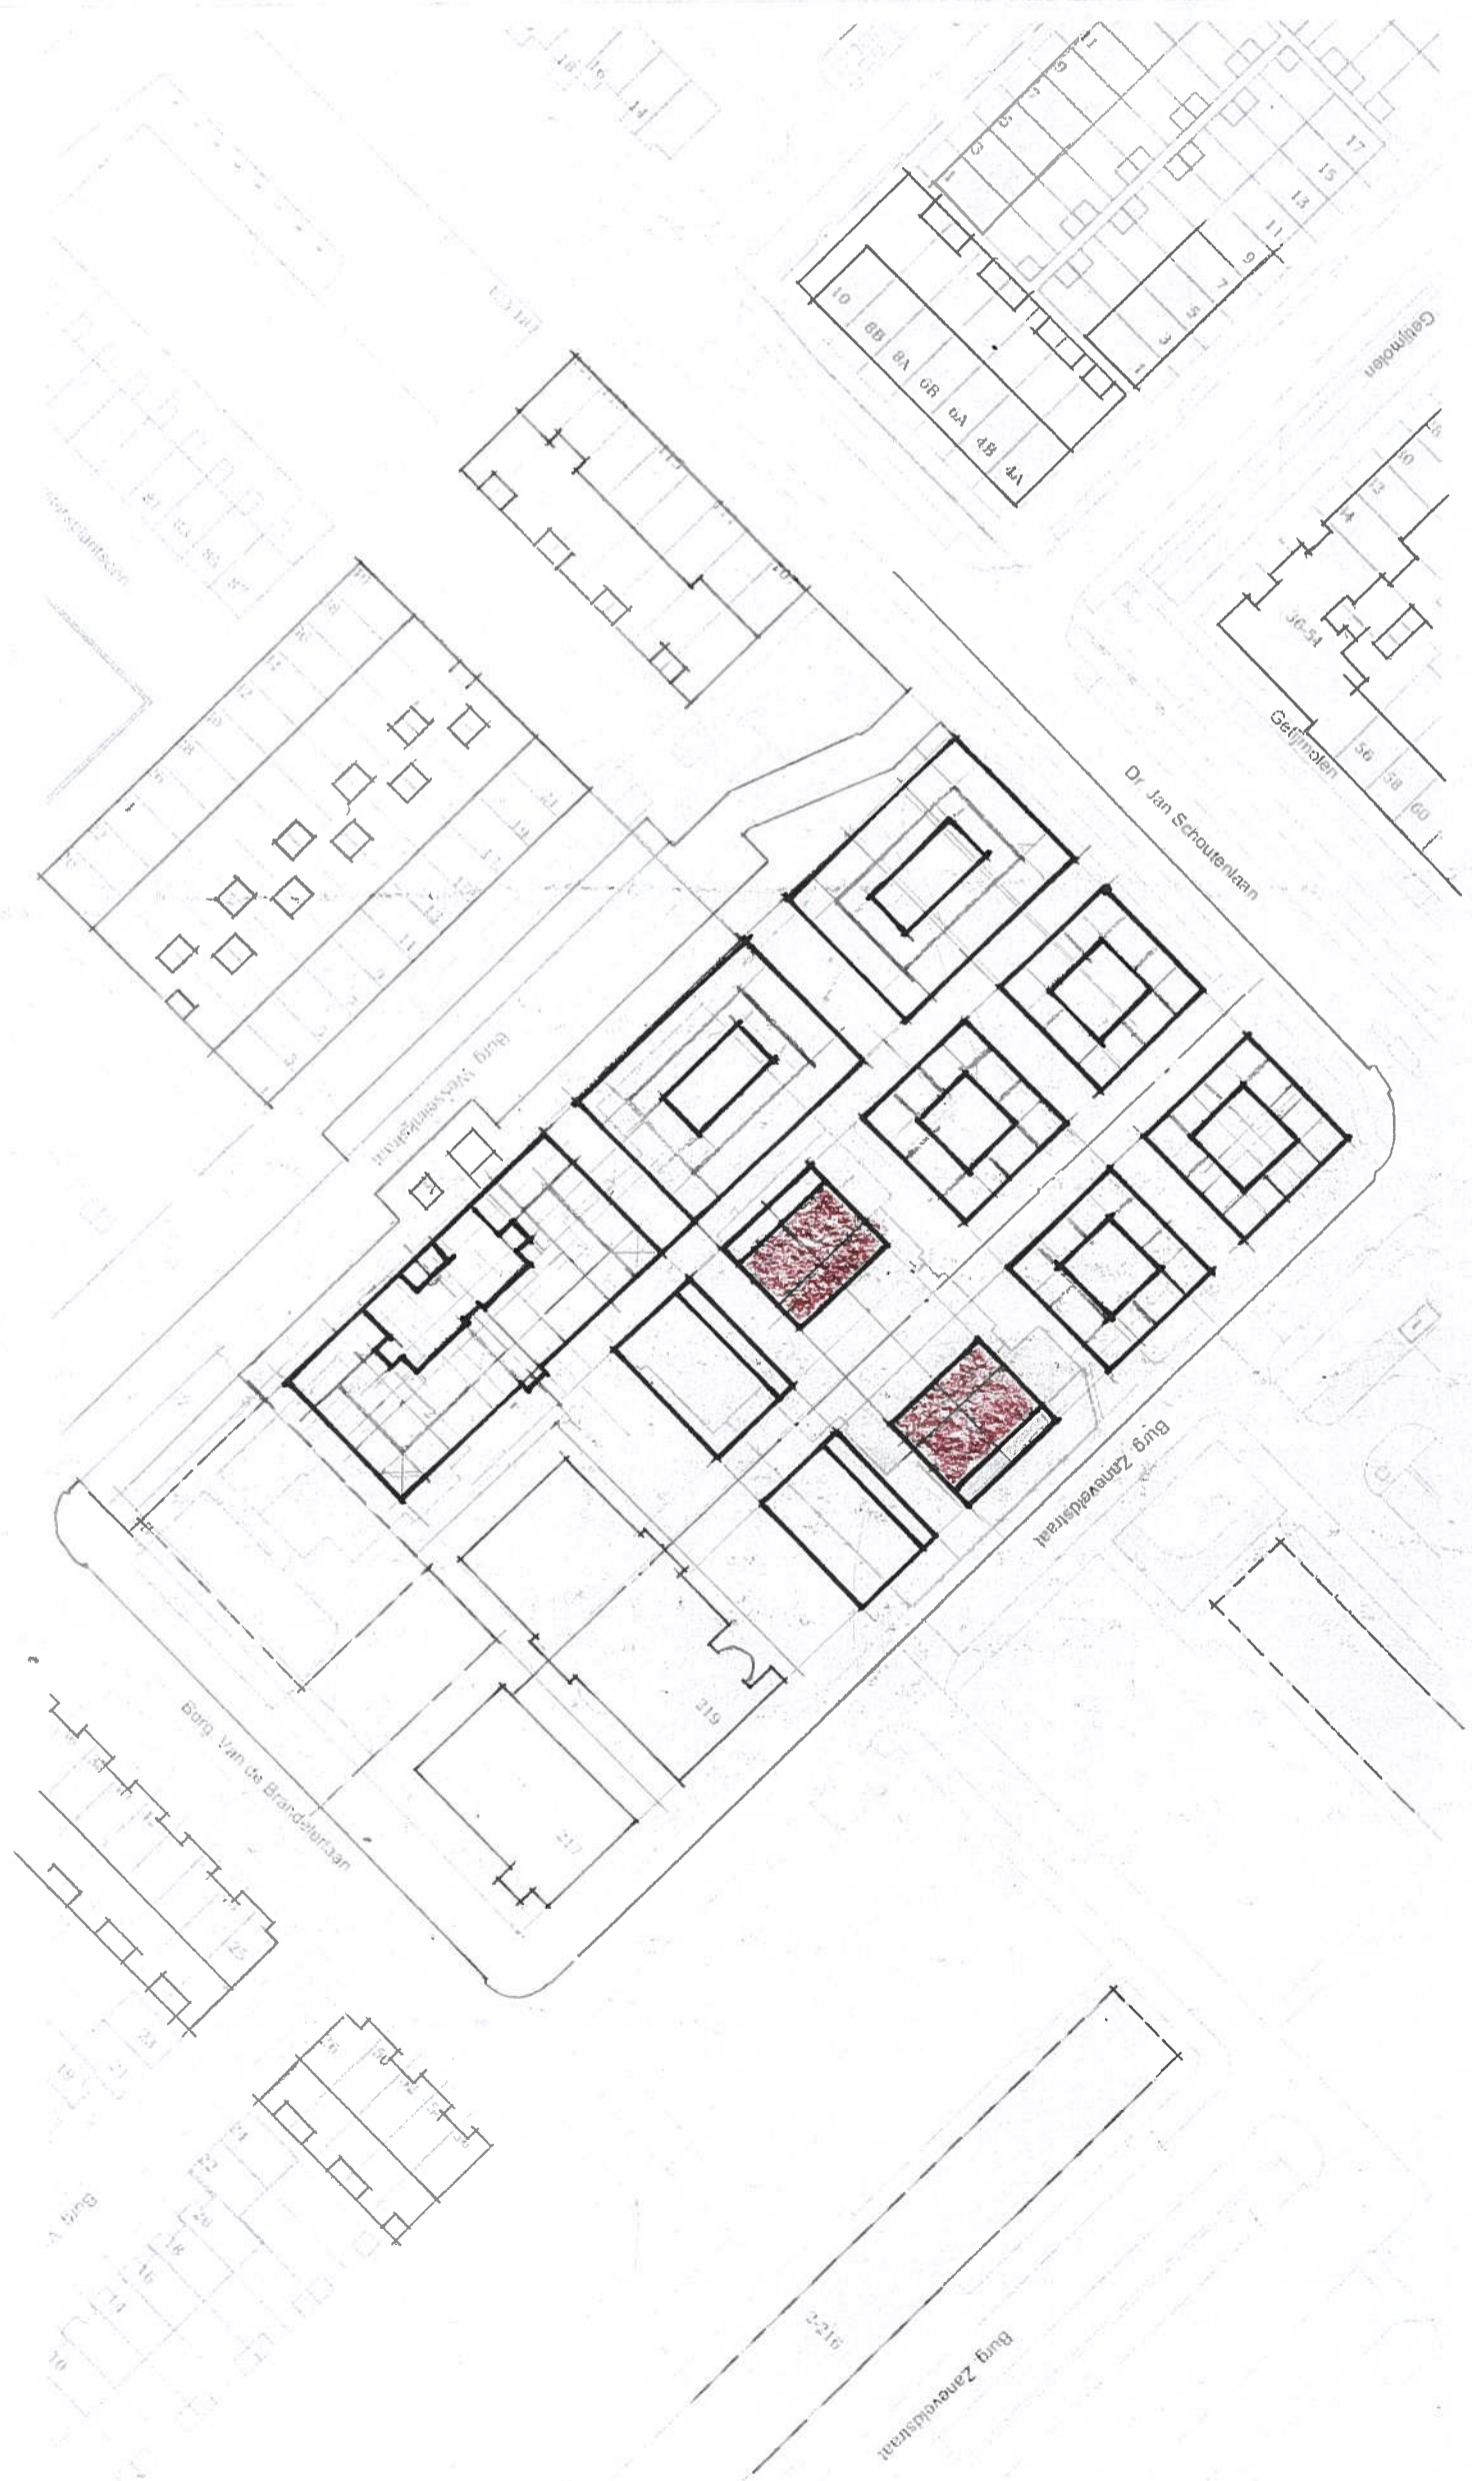


Bkw 17.



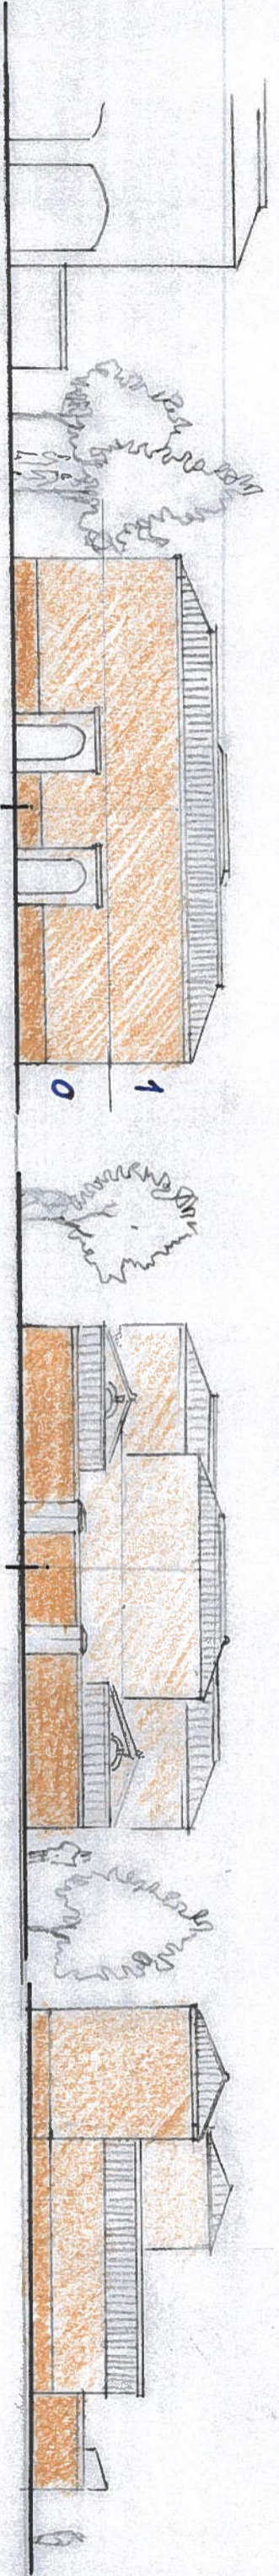


W1 W2

W2 W1

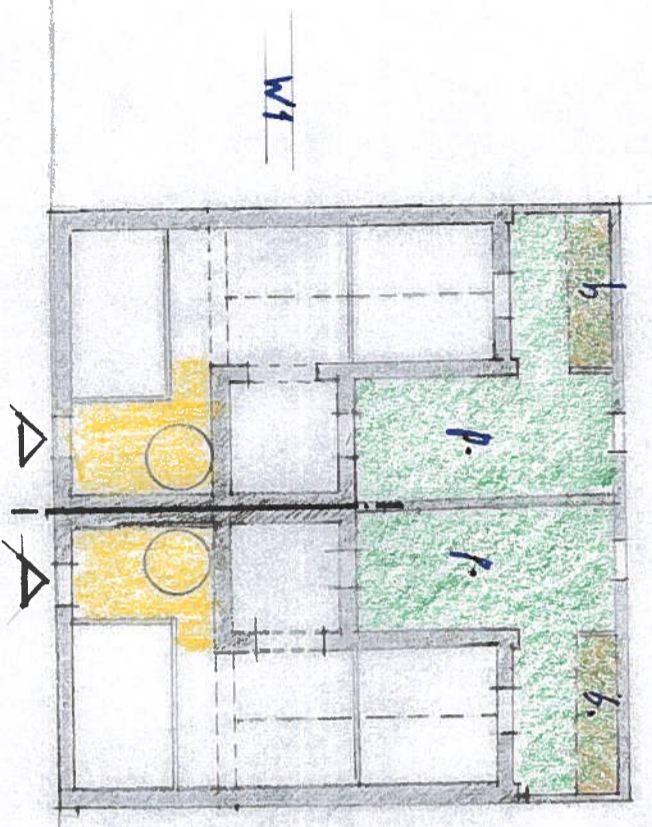


W1

W2

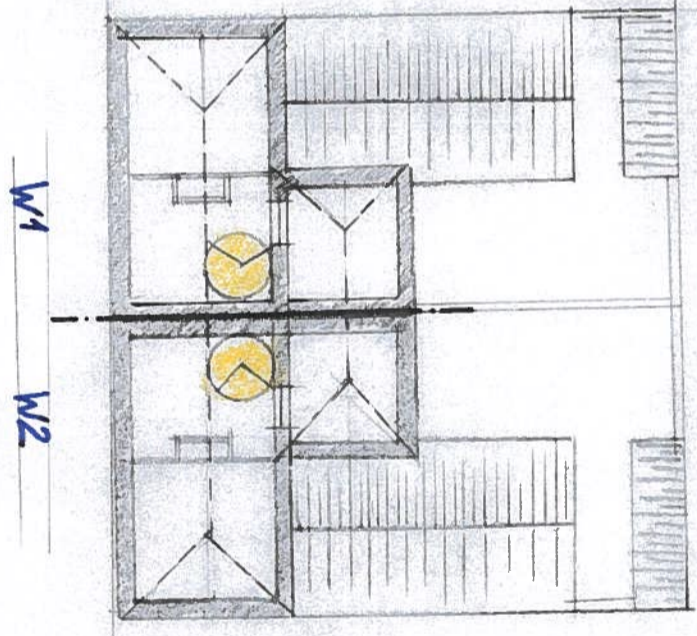

W1


W2

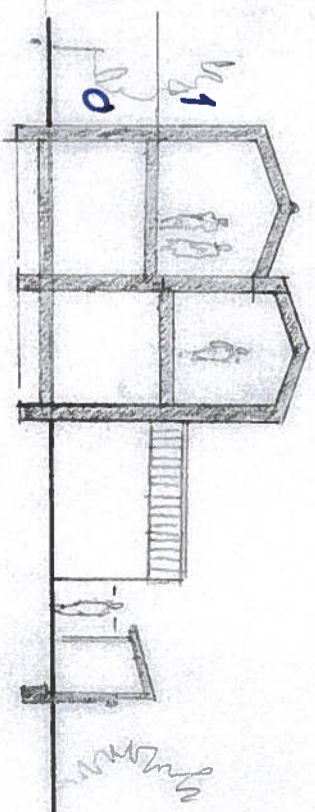

W1 W2

BKW 18.



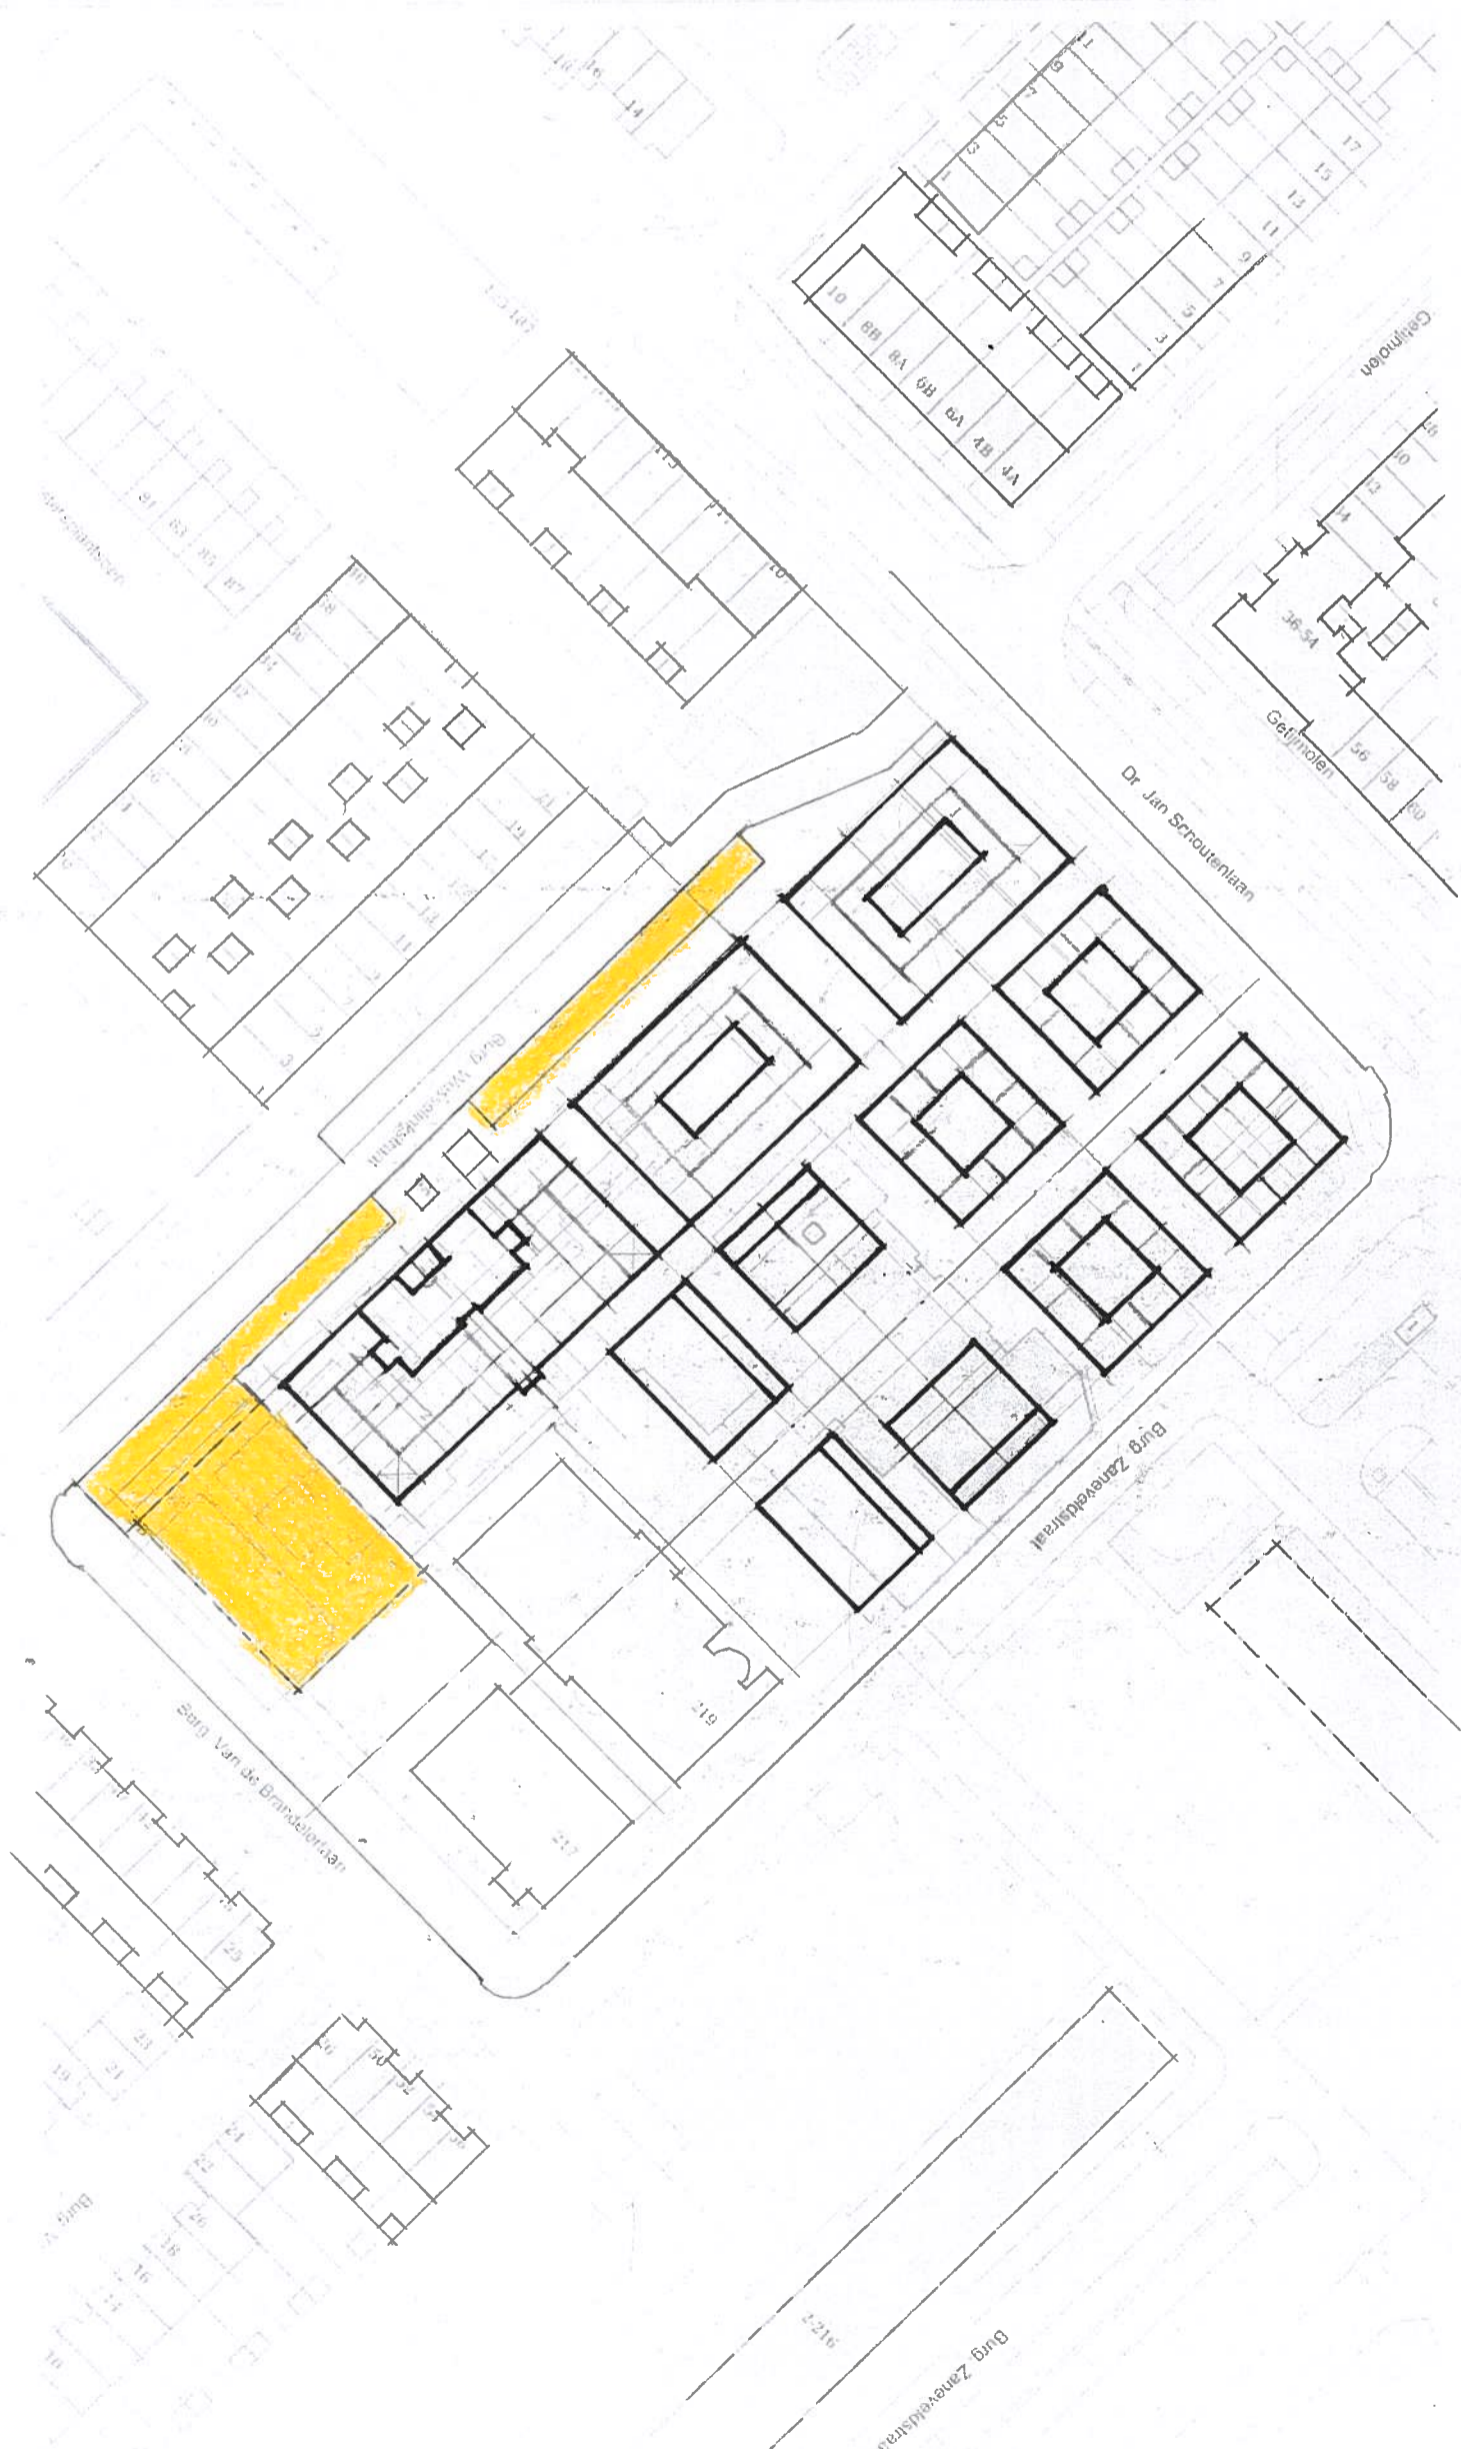

1:200

Burg





Bkw 20.